

UNITED STATES
DEPARTMENT OF THE INTERIOR
BUREAU OF LAND MANAGEMENT

SUBMIT IN TRIPLICATE*

FORM APPROVED
OMB NO. 1040-0138
Expires: February 28, 1995

001

APPLICATION FOR PERMIT TO DRILL OR DEEPEN

TYPE OF WORK DRILL <input checked="" type="checkbox"/> DEEPEN <input type="checkbox"/>		5. LEASE DESIGNATION AND SERIAL NO. U-01089	
TYPE OF WELL <input type="checkbox"/> <input checked="" type="checkbox"/> <input type="checkbox"/> <input checked="" type="checkbox"/> <input type="checkbox"/> <input checked="" type="checkbox"/> OIL WELL GAS WELL OTHER SINGL E MULTIPL E ZONE		6. IF INDIAN, ALLOTTEE OR TRIBE NAME N/A	
2. NAME OF OPERATOR QEP Uinta Basin, Inc.		7. UNIT AGREEMENT NAME WHITE RIVER	
3. ADDRESS 11002 E. 17500 S. Vernal, Ut 84078		8. FARM OR LEASE NAME, WELL NO. WRU EIH 16W-35-8-22	
Contact: Raleen Searle E-Mail: raleen.searle@questar.com		9. API WELL NO. 43-047-35194	
Telephone number Phone 435-781-4309 Fax 435-781-4323		10. FIELD AND POOL, OR WILDCAT NATURAL BUTTES	
4. LOCATION OF WELL (Report location clearly and in accordance with and State requirements*) At Surface 4436964 Y 582' FEL, 575' FEL, SESE, Section 35, T8S R22E 40.07378 At proposed production zone 636496 X S -109.39929		11. SEC., T, R, M, OR BLK & SURVEY OR AREA SESE SECTION 35, T8S, R22E	
14. DISTANCE IN MILES FROM NEAREST TOWN OR POSTOFFICE* 32 +/- miles Southeast of Redwash, Utah		12. COUNTY OR PARISH UINTAH	13. STATE UT
15. DISTANCE FROM PROPOSED LOCATION TO NEAREST PROPERTY OR LEASE LINE, FT. (also to nearest drig, unit line if any) 575' +/-	16. NO. OF ACRES IN LEASE 560	17. NO. OF ACRES ASSIGNED TO THIS WELL 40	
18. DISTANCE FROM PROPOSED location to nearest well, drilling, completed, applled for, on this lease, ft 1000' +/-	19. PROPOSED DEPTH 7125'	20. BLM/BIA Bond No. on file ESB000024	
21. ELEVATIONS (Show whether DF, RT, GR, ect.) 4859' KB	22. DATE WORK WILL START ASAP	23. Estimated duration 10 DAYS	

24. Attachments

The following, completed in accordance with the requirments of Onshore Oil and Gas Order No. 1, shall be attached to this form:

- Well plat certified by a registered surveyor.
- A Drilling Plan
- A surface Use Plan (if location is on National Forest System Lands, the SUPO shall be filed with the appropriate Forest Service Office).
- Bond to cover the operations unless covered by an existings bond on file (see Item 20 above).
- Operator certification.
- Such other site specific information and/or plans as may be required by the authorized officer.

SIGNED John Busch

Name (printed/typed) John Busch

10-Sep-03

TITLE District Foreman

(This space for Federal or State office use)

PERMIT NO. 43-047-35194 APPROVAL DATE _____

Application approval does not warrant or certify the applicant holds any legal or equitable rights in the subject lease which would entitle the applicant to conduct operations thereon

CONDITIONS OF APPROVAL, IF ANY:

APPROVED BY [Signature]

TITLE BRADLEY G. HILL
ENVIRONMENTAL SCIENTIST III

*See Instructions On Reverse Side

Title 18 U.S.C Section 1001, makes it a crime for any person knowingly and willfully to make to any department or agency of the United States any false, fictitious or fraudulent statements or representations as to any mater within its jurisdiction

RECEIVED
SEP 15 2003

DIV. OF OIL, GAS & MINING


DATE 09-16-03

CONFIDENTIAL

T8S, R22E, S.L.B.&M.


SHENANDOAH ENERGY, INC.

Well location, WRU EIH #16W-35-8-22, located as shown in the SE 1/4 SE 1/4 of Section 35, T8S, R22E, S.L.B.&M. Uintah County, Utah.

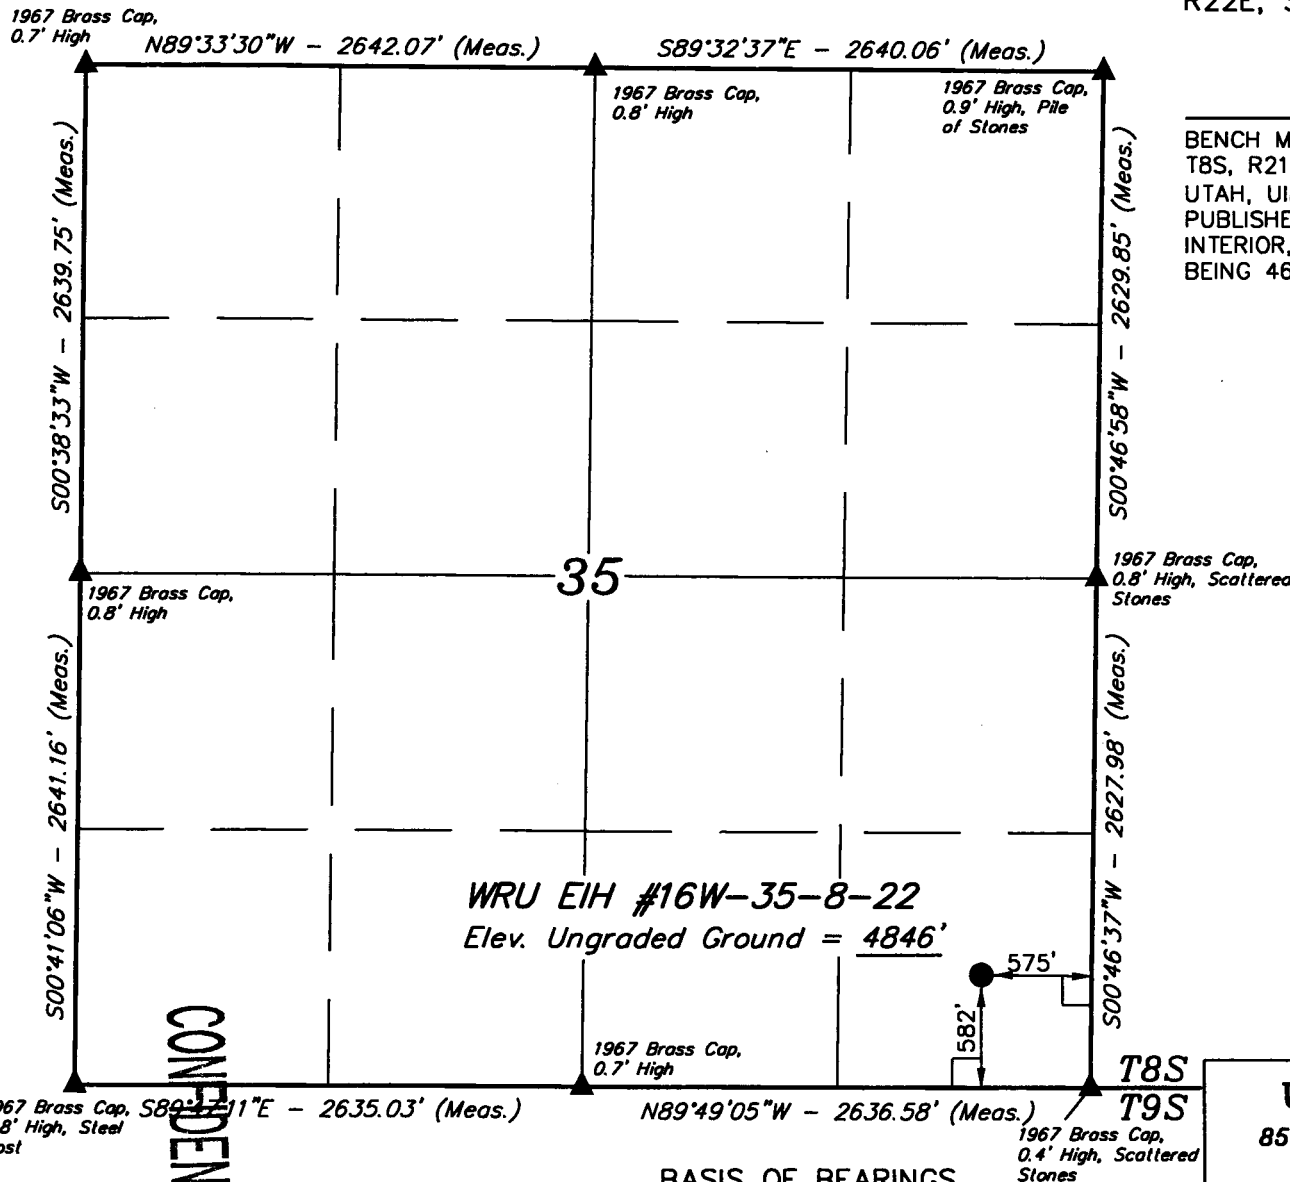

BASIS OF ELEVATION

BENCH MARK 20EAM LOCATED IN THE SE 1/4 OF SECTION 35, T8S, R21E, S.L.B.&M. TAKEN FROM THE OURAY SE, QUADRANGLE, UTAH, UINTAH COUNTY, 7.5 MINUTE QUAD. (TOPOGRAPHIC MAP) PUBLISHED BY THE UNITED STATES DEPARTMENT OF THE INTERIOR, GEOLOGICAL SURVEY. SAID ELEVATION IS MARKED AS BEING 4697 FEET.

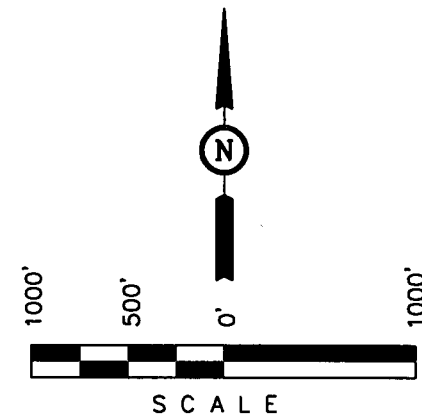

CERTIFICATE

THIS IS TO CERTIFY THAT THE ABOVE PLAT WAS PREPARED FROM FIELD NOTES OF ACTUAL SURVEYS MADE BY ME OR UNDER MY SUPERVISION AND THAT THE SAME ARE TRUE AND CORRECT TO THE BEST OF MY KNOWLEDGE AND BELIEF.

Robert J. Hays
REGISTERED LAND SURVEYOR
REGISTRATION NO. 161319
STATE OF UTAH

WRU EIH #16W-35-8-22
Elev. Ungraded Ground = 4846'

BASIS OF BEARINGS

BASIS OF BEARINGS IS A G.P.S. OBSERVATION.

LEGEND:

- = 90° SYMBOL
- = PROPOSED WELL HEAD.
- = SECTION CORNERS LOCATED.

(NAD 83)
LATITUDE = 40°04'25.43" (40.073731)
LONGITUDE = 109°23'59.81" (109.399947)

UINTAH ENGINEERING & LAND SURVEYING
85 SOUTH 200 EAST - VERNAL, UTAH 84078
(435) 789-1017

SCALE 1" = 1000'	DATE SURVEYED: 12-13-02	DATE DRAWN: 12-31-02
PARTY D.A. J.A. C.G.	REFERENCES G.L.O. PLAT	
WEATHER COLD	FILE SHENANDOAH ENERGY, INC.	

CONFIDENTIAL

United States Department of the Interior

BUREAU OF LAND MANAGEMENT

Utah State Office
P.O. Box 45155
Salt Lake City, Utah 84145-0155

IN REPLY REFER TO:
3160
(UT-922)

September 16, 2003

Memorandum

To: Assistant District Manager Minerals, Vernal District

From: Michael Coulthard, Petroleum Engineer

Subject: 2003 Plan of Development White River Unit,
Uintah County, Utah.

Pursuant to email between Diana Mason, Division of Oil, Gas and Mining, and Mickey Coulthard, Utah State Office, Bureau of Land Management. The following wells are planned for calendar year 2003 within the White River Unit, Uintah County, Utah.

Api Number	Well	Location
------------	------	----------

(Proposed PZ Wasatch)

43-047-35187	SG 10W-23-8-22	Sec 23 T08S R22E 1787 FSL 1832 FEL
43-047-35189	SG 9W-23-8-22	Sec 23 T08S R22E 1960 FSL 0846 FEL
43-047-35193	WRU EIH 8W-26-8-22	Sec 26 T08S R22E 2130 FNL 0584 FEL
43-047-35191	WRU EIH 16W-26-8-22	Sec 26 T08S R22E 0533 FSL 1057 FEL
43-047-35192	WRU EIH 2W-26-8-22	Sec 26 T08S R22E 0781 FNL 2271 FEL
43-047-35194	WRU EIH 16W-35-8-22	Sec 35 T08S R22E 0582 FSL 0575 FEL
43-047-35195	WRU EIH 8W-35-8-22	Sec 35 T08S R22E 2024 FNL 0602 FEL

This office has no objection to permitting the wells at this time.

/s/ Michael L. Coulthard

bcc: File - White River Unit
Division of Oil Gas and Mining
Agr. Sec. Chron
Fluid Chron

MCoulthard:mc:9-16-3

Additional Operator Remarks

QEP Uinta Basin, Inc. proposes to drill a well to 7125' to test the Wasatch. If productive, casing will be run and the well completed. If dry, the well will be plugged and abandoned as per BLM and State of Utah requirements

Please see QEP Uinta Basin, Inc. Standard Operating Practices for Wasatch Formation Wells located in Red Wash, Wonsits Valley, Gypsum Hills, White River, Glen Bench, and undesignated fields in Townships 07 and 08 South, Ranges 21 and 24 East.

See Onshore Order No. 1 attached

Please be advised that QEP Uinta Basin, Inc. agrees to be responsible under the terms and conditions of the lease for the operations conducted upon the lease lands.

Bond coverage for this well is provided by Bond No. ESB000024. The principal is QEP Uinta Basin, Inc. via surety as consent as provided for the 43 CFR 3104.2.

CONFIDENTIAL

QEP UINTA BASIN, INC.
WRU EIH 16W-35-8-22

ONSHORE OIL & GAS ORDER NO. 1
Approval of Operations on Onshore
Federal Oil and Gas Leases

All lease and/or unit operations will be conducted in such a manner that full compliance is made with applicable laws, regulations (43 CFR 3100), Onshore Oil and Gas No. 1, and the approved plan of operations. The operator is fully responsible for the actions of his subcontractors. A copy of these conditions will be furnished the field representative to insure compliance.

1. Formation Tops

The estimated tops of important geologic markers are as follows:

<i>Formation</i>	<i>Depth</i>
Uinta	Surface
Green River	2074
Mahogany Ledge	2804
Mesa	5124
TD (Wasatch)	7125

2. Anticipated Depths of Oil, Gas, Water and Other Mineral Bearing Zones

The estimated depths at which the top and bottom of the anticipated water, oil, gas or other mineral bearing formations are expected to be encountered are as follows:

<i>Substance</i>	<i>Formation</i>	<i>Depth</i>
Oil/Gas	Wasatch	7125

All fresh water and prospectively valuable minerals encountered during drilling, will be recorded by depth and adequately protected. All oil and gas shows will be tested to determine commercial potential.

All water shows and water-bearing sands will be reported to the BLM in Vernal, Utah. Copies of State of Utah form OGC-8-X are acceptable. If no flows are detected, samples will be submitted to the BLM along with any water analyses conducted.

3. Anticipated Bottom Hole Pressures

Maximum anticipated bottom hole pressure equals approximately 2850.0 psi.

CONFIDENTIAL

QEP UINTA BASIN, INC.
WRU EIH 16W-35-8-22
S 582' FSL, 575' FEL
SE 1/4, SECTION 35, T8S, R22E
UINTAH COUNTY, UTAH
LEASE # U-01089

ONSHORE ORDER NO. 1

MULTI – POINT SURFACE USE & OPERATIONS PLAN

An onsite inspection was conducted for the WRU EIH 16W-35-8-22 on August 26, 2003. Weather conditions were sunny and clear at the time of the onsite. In attendance at the inspection were the following individuals:

Paul Buhler	Bureau of Land Management
Dixie Sadleir	Bureau of Land Management
Jan Nelson	QEP Uinta Basin Inc.
Raleen Searle	QEP Uinta Basin Inc.

1. Existing Roads:

The proposed well site is approximately 11 miles Southwest of Redwash, Utah.

Refer to Topo Maps A and B for location of access roads within a 2 – mile radius.

There will be no improvements made to existing access roads.

2. Planned Access Roads:

Please see QEP Uinta Basin, Inc. Standard Practices for Wasatch Formation Wells located in Red Wash, Wonsits Valley, Gypsum Hills, White River, Glen Bench, and undesignated fields in Townships 07 and 08 South, Ranges 21 to 24 East.

Refer to Topo Map B for the location of the proposed access road.

3. Location of Existing Wells Within a 1 – Mile Radius:

Please refer to Topo Map C.

4. Location of Existing & Proposed Facilities:

Please see QEP Uinta Basin, Inc. Standard Practices for Wasatch Formation Wells located in Red Wash, Wonsits Valley, Gypsum Hills, White River, Glen Bench, and undesignated fields in Townships 07 and 08 South, Ranges 21 to 24 East.

Refer to Topo Map D for the location of the proposed pipeline.

5. Location and Type of Water Supply:

Please see QEP Uinta Basin, Inc. Standard Practices for Wasatch Formation Wells located in Red Wash, Wonsits Valley, Gypsum Hills, White River, Glen Bench, and undesignated fields in Townships 07 and 08 South, Ranges 21 to 24 East.

CONFIDENTIAL

6. Source of Construction Materials:

Please see QEP Uinta Basin, Inc. Standard Practices for Wasatch Formation Wells located in Red Wash, Wonsits Valley, Gypsum Hills, White River, Glen Bench, and undesignated fields in Townships 07 and 08 South, Ranges 21 to 24 East.

7. Methods of Handling Waste Materials:

Please see QEP Uinta Basin, Inc. Standard Practices for Wasatch Formation Wells located in Red Wash, Wonsits Valley, Gypsum Hills, White River, Glen Bench, and undesignated fields in Townships 07 and 08 South, Ranges 21 to 24 East.

8. Ancillary Facilities:

Please see QEP Uinta Basin, Inc. Standard Practices for Wasatch Formation Wells located in Red Wash, Wonsits Valley, Gypsum Hills, White River, Glen Bench, and undesignated fields in Townships 07 and 08 South, Ranges 21 to 24 East.

9. Well Site Layout: (See Location Layout Diagram)

The attached Location Layout Diagram describes drill pad cross-sections, cuts and fills and locations of the mud tanks, reserve pit, flare pit, pipe racks, trailer parking, spoil dirt stockpile(s), and surface material stockpile(s).

Please see the attached diagram to describe rig orientation, parking areas, and access roads.

A pit liner is required. A felt pit liner will be required if bedrock is encountered, the soil is critical.

10. Plans for Reclamation of the Surface:

Please see QEP Uinta Basin, Inc. Standard Operating Practices for Wasatch Formation Wells located in Red Wash, Wonsits Valley, Gypsum Hills, White River, Glen Bench, and undesignated fields in Township 07 and 08 South, Ranges 21 to 24 East.

Seed mix #4

11. Surface Ownership:

The well pad and access road are located on lands owned by:

Bureau of Land Management
170 South 500 East
Vernal, Utah 84078
(435) 781-4400

12. Other Information

A Class III archaeological survey was conducted by Montgomery Archaeology Consultants. A copy of this report was submitted directly to the appropriate agencies by Montgomery Archaeology Consultants. Cultural resource clearance was recommended for this location.

Clean out existing reservoir during construction.

CONFIDENTIAL

Lessee's or Operator's Representative:

John Busch
Red Wash Operations Rep.
QEP Uinta Basin Inc.
11002 East 17500 South
Vernal, Utah 84078
(435) 781-4341

Certification:

All lease and/or unit operations will be conducted in such a manner that full compliance is made with all applicable laws, regulations, Onshore Oil & Gas Orders, the approved plan of operations, and any applicable Notice to Lessees.

QEP Uinta Basin, Inc. will be fully responsible for the actions of their subcontractors.

A complete copy of the approved Application for Permit to Drill will be furnished to the field representative(s) to ensure compliance and shall be on location during all construction and drilling operations.

I hereby certify that I, or persons under my direct supervision, have inspected the proposed drill site and access route; that I am familiar with the conditions which currently exist; that the statements made in this plan are, to the best of my knowledge, true and correct; and that the work associated with the operations proposed herein will be performed by QEP Uinta Basin, Inc. its' contractors and subcontractors in conformity with this plan and the terms and conditions under which it is approved. This statement is subject to the provisions of 18 U.S.C. 1001 for the filing of a false statement.

John Busch
John Busch
Red Wash Operations Representative

10-Sep-03
Date

CONFIDENTIAL

SHENANDOAH ENERGY, INC.

WRU EIH #16W-35-8-22

LOCATED IN UINTAH COUNTY, UTAH

SECTION 35, T8S, R22E, S.L.B.&M.

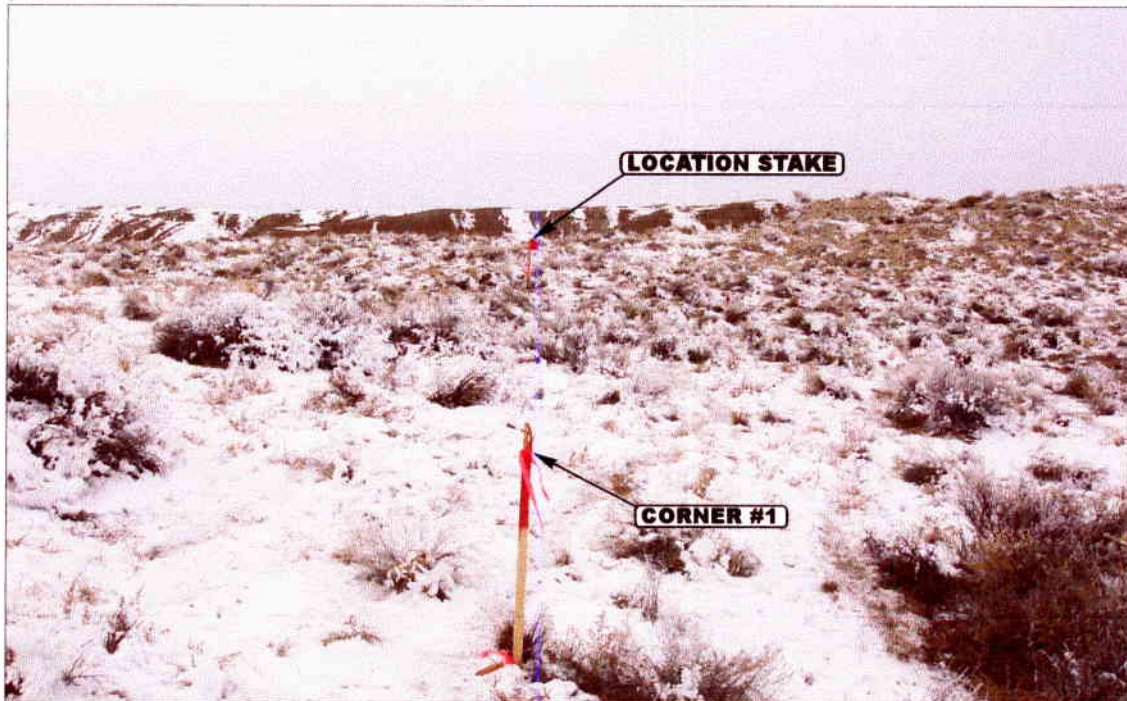


PHOTO: VIEW FROM CORNER #1 TO LOCATION STAKE

CAMERA ANGLE: NORTHWESTERLY



PHOTO: VIEW FROM BEGINNING OF PROPOSED ACCESS

CAMERA ANGLE: NORTHEASTERLY



- Since 1964 -

UELS Uintah Engineering & Land Surveying
85 South 200 East Vernal, Utah 84078
435-789-1017 uels@uelsinc.com

LOCATION PHOTOS

12 24 02
MONTH DAY YEAR

PHOTO

TAKEN BY: D.A

DRAWN BY: P.M.

REVISED: 00-00-00


CONFIDENTIAL

SHENANDOAH ENERGY, INC.

LOCATION LAYOUT FOR

WRU EIH #16W-35-8-22
SECTION 35, T8S, R22E, S.L.B.&M.
582' FSL 575' FEL


FIGURE #1

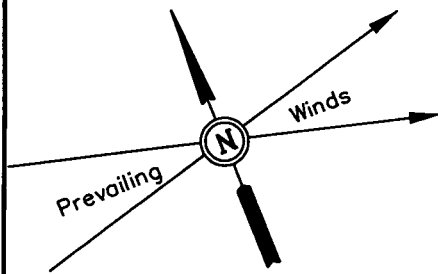

SCALE: 1" = 50'
DATE: 12-31-02
Drawn By: C.G.

NOTE:

Flare Pit is to be located
a min. of 100' from the
Well Head.

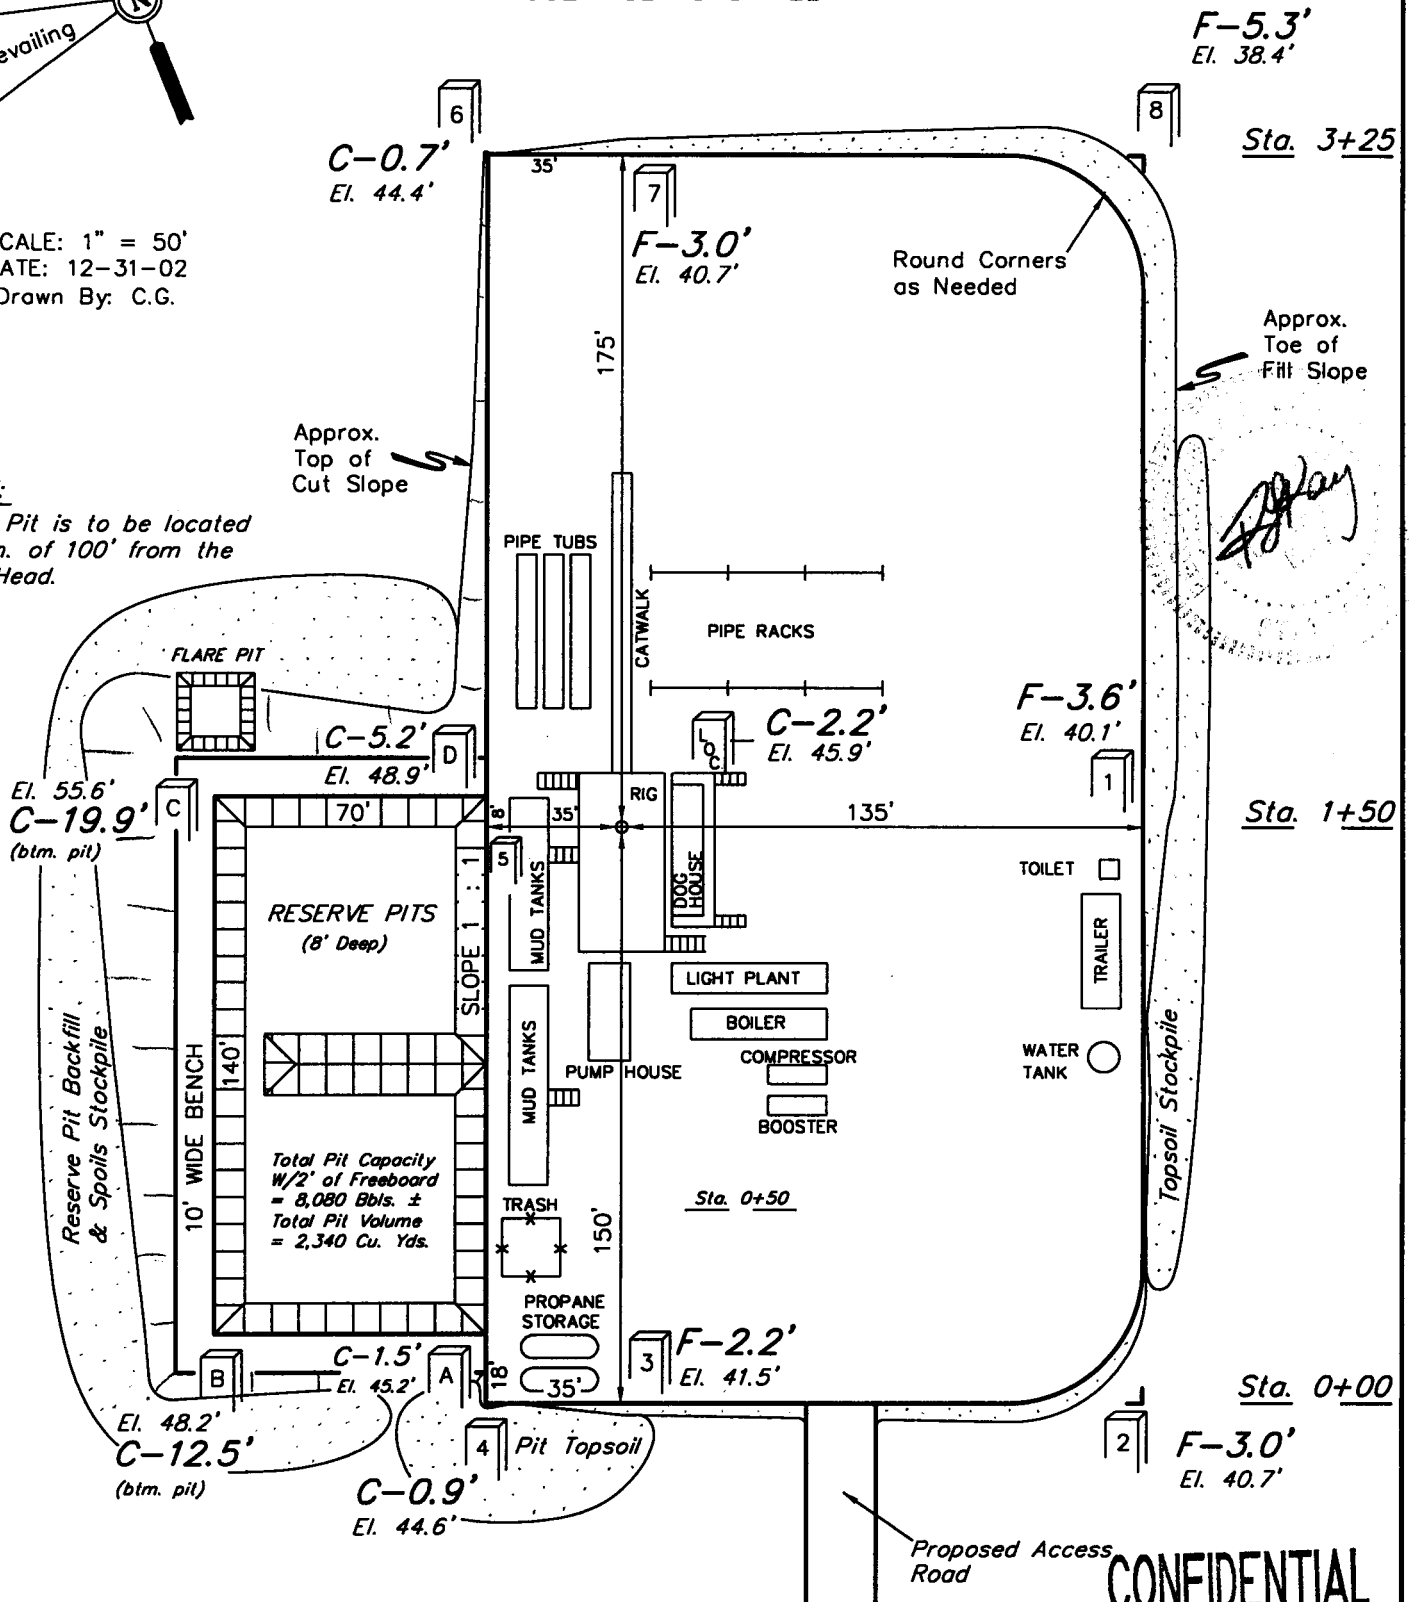

NOTES:

Elev. Ungraded Ground At Loc. Stake = 4845.9'
FINISHED GRADE ELEV. AT LOC. STAKE = 4843.7'

UINTAH ENGINEERING & LAND SURVEYING
85 So. 200 East • Vernal, Utah 84078 • (435) 789-1017

CONFIDENTIAL





SHENANDOAH ENERGY, INC.

FIGURE #2

TYPICAL CROSS SECTIONS FOR
WRU EIH #16W-35-8-22
SECTION 35, T8S, R22E, S.L.B.&M.
582' FSL 575' FEL

1" = 20'
X-Section
Scale
1" = 50'

DATE: 12-31-02
Drawn By: C.G.

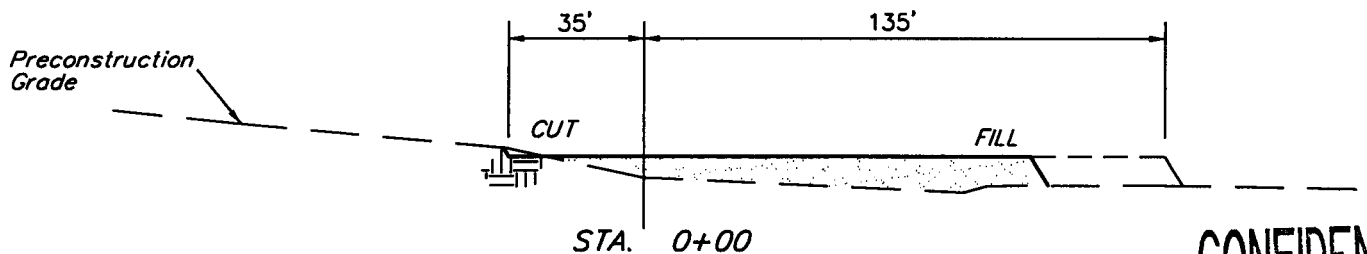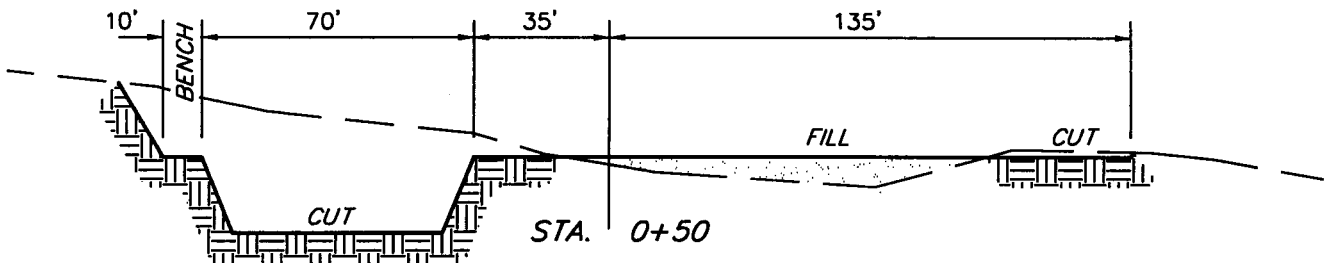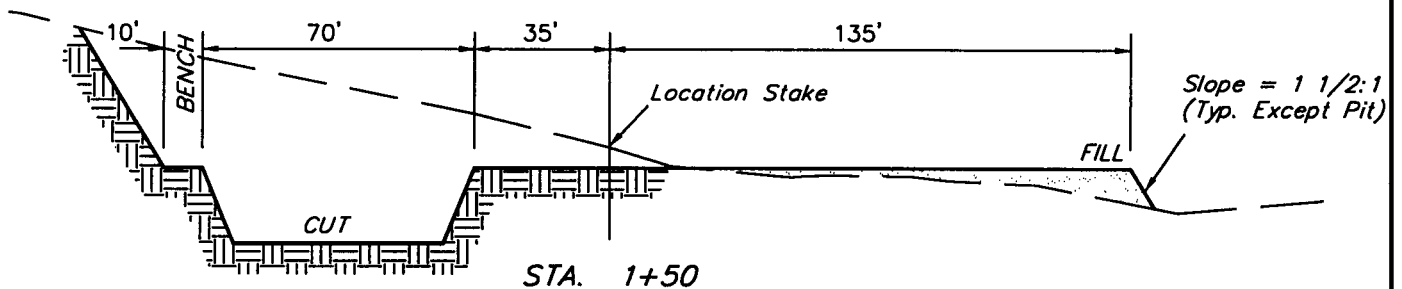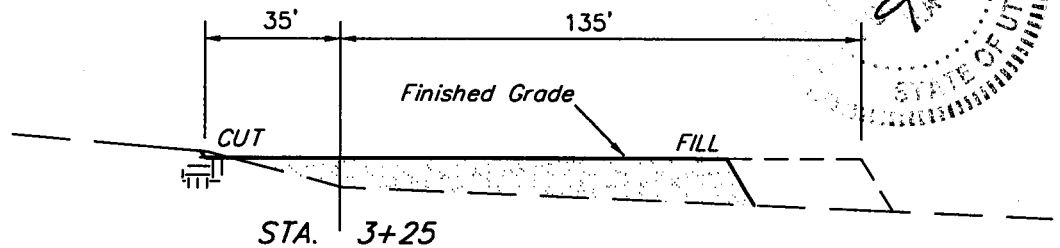


CONFIDENTIAL

APPROXIMATE YARDAGES

CUT
(6") Topsoil Stripping = 1,260 Cu. Yds.
Remaining Location = 6,120 Cu. Yds.
TOTAL CUT = 7,380 CU.YDS.
FILL = 4,700 CU.YDS.

EXCESS MATERIAL AFTER
5% COMPACTION = 2,430 Cu. Yds.
Topsoil & Pit Backfill = 2,430 Cu. Yds.
(1/2 Pit Vol.)
EXCESS UNBALANCE = 0 Cu. Yds.
(After Rehabilitation)

UINTAH ENGINEERING & LAND SURVEYING
85 So. 200 East • Vernal, Utah 84078 • (435) 789-1017

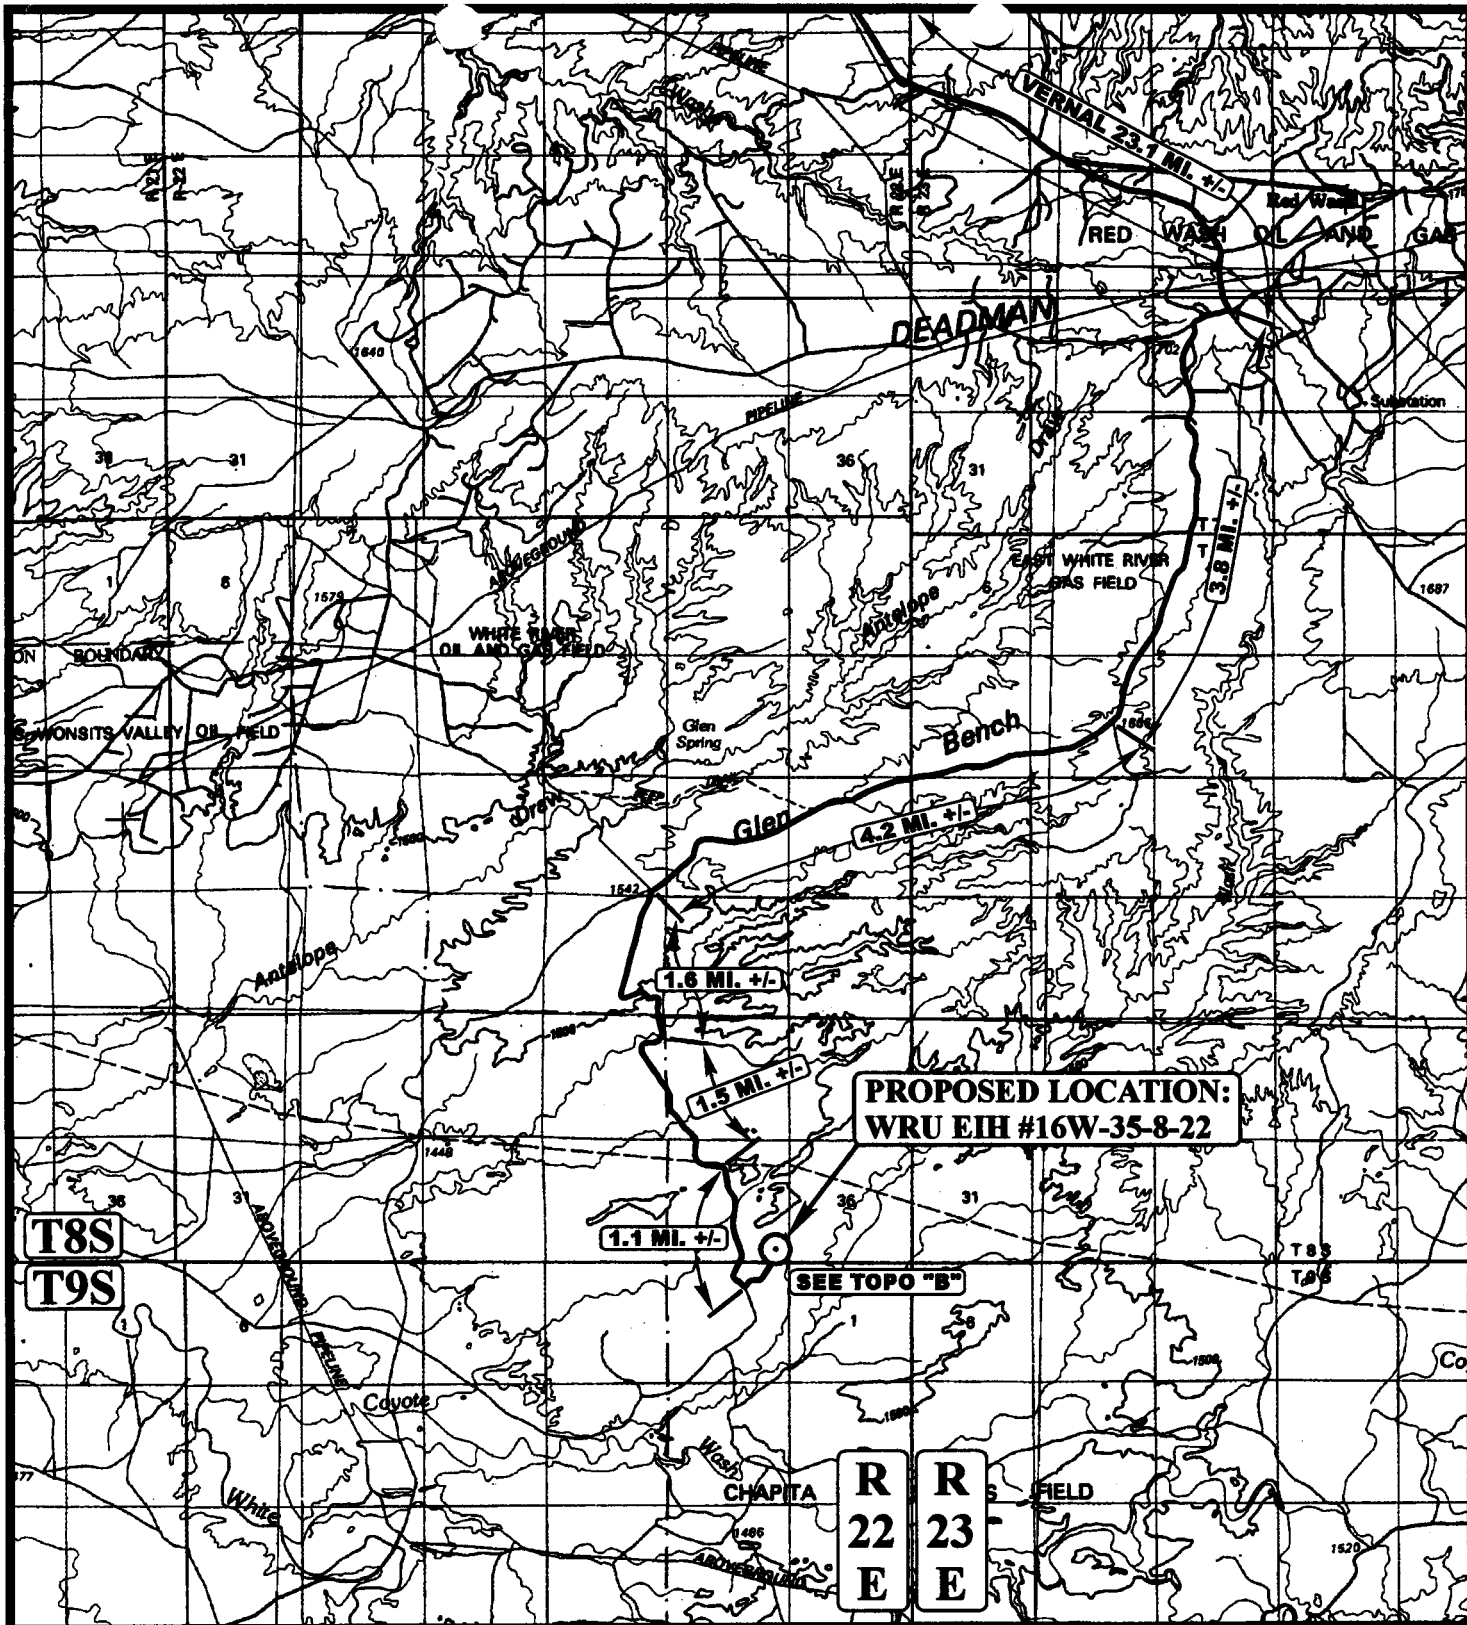

LEGEND:

○ PROPOSED LOCATION



SHENANDOAH ENERGY, INC.

WRU EIH #16W-35-8-22

SECTION 35, T8S, R22E, S.L.B.&M.

582' FSL 575' FEL



Uintah Engineering & Land Surveying
85 South 200 East Vernal, Utah 84078
(435) 789-1017 * FAX (435) 789-1813


TOPOGRAPHIC
M A P

12 24 02
MONTH DAY YEAR

SCALE: 1:100,000 DRAWN BY: P.M. REVISED: 00-00-00




CONFIDENTIAL

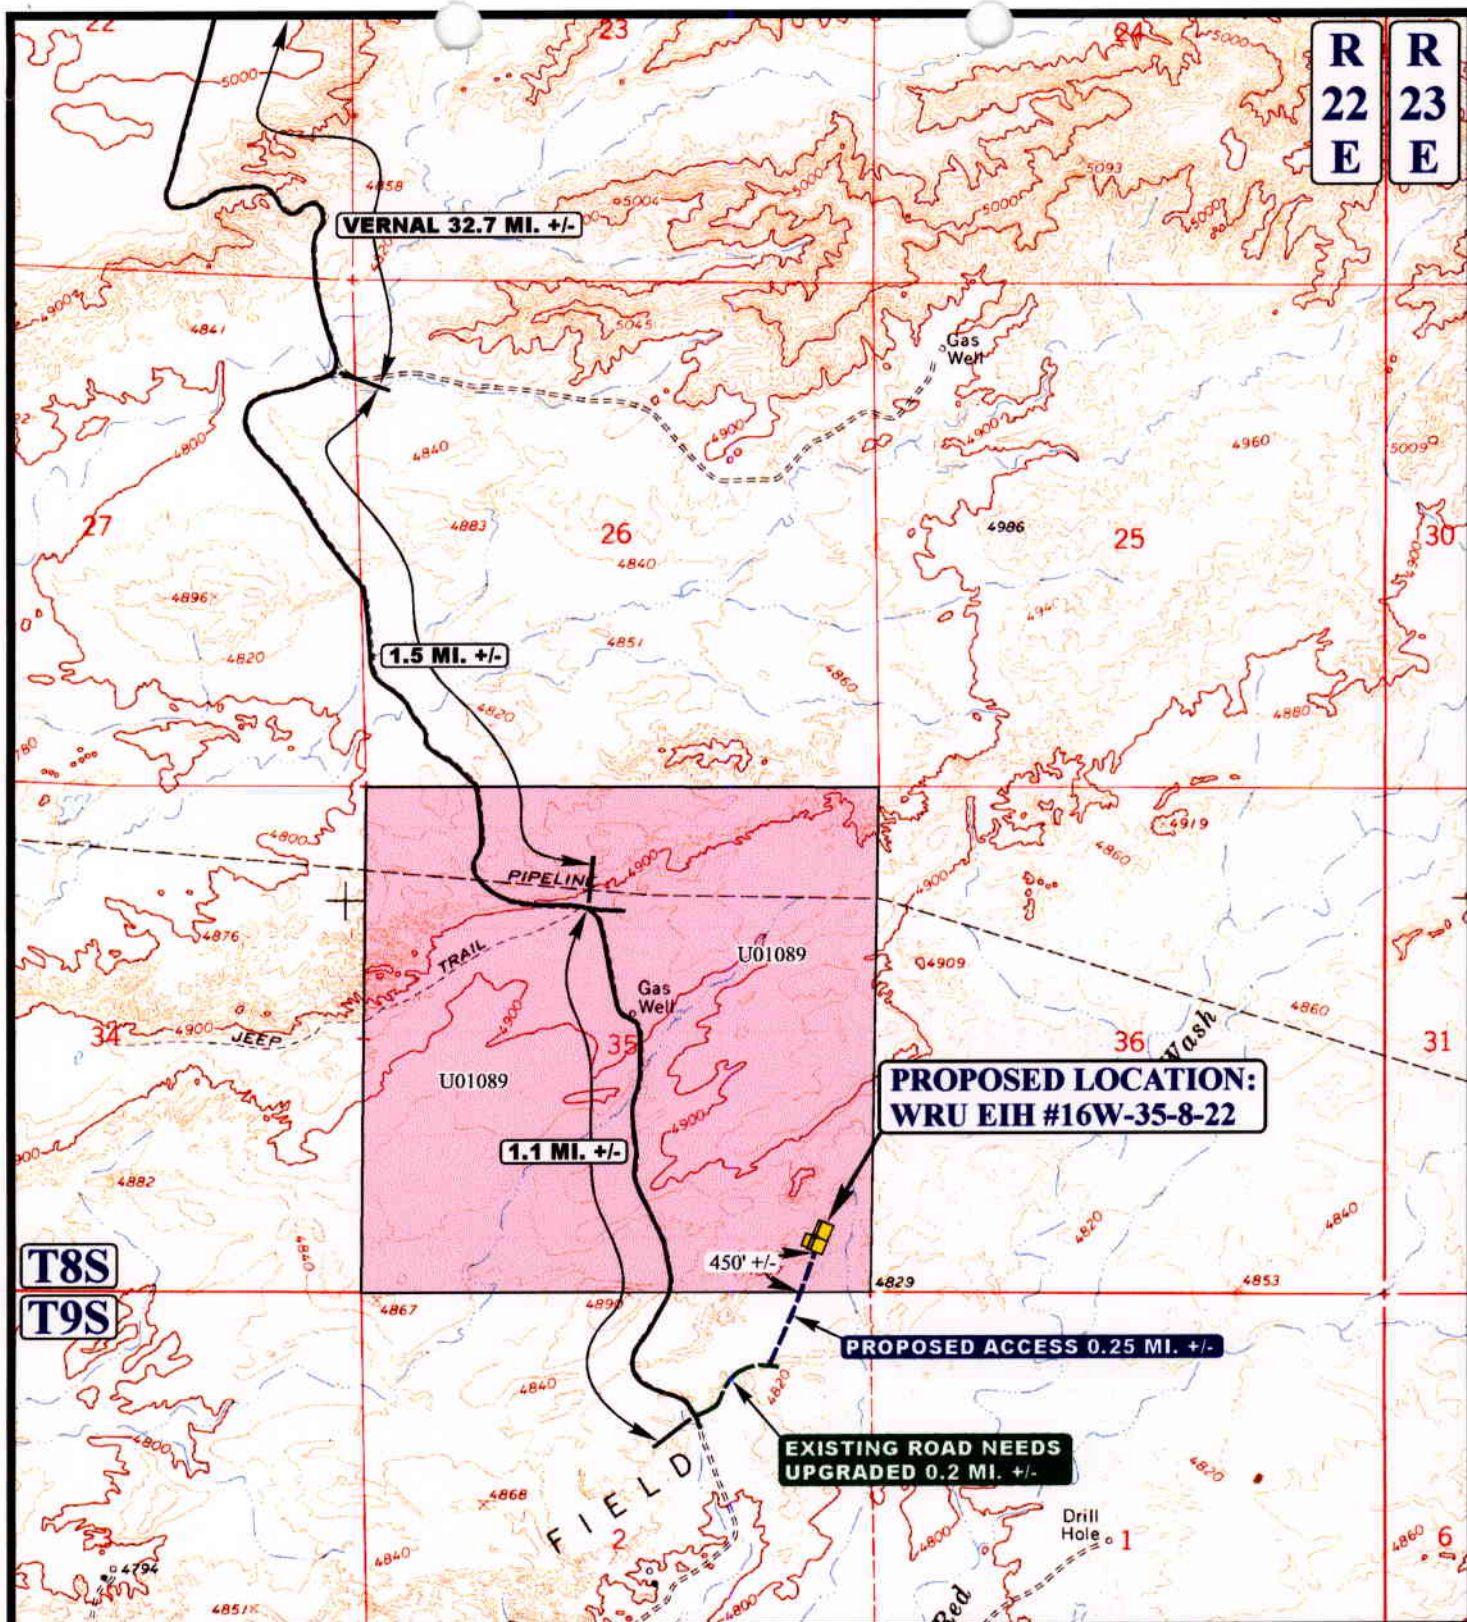

CONFIDENTIAL

R 22 E
R 23 E

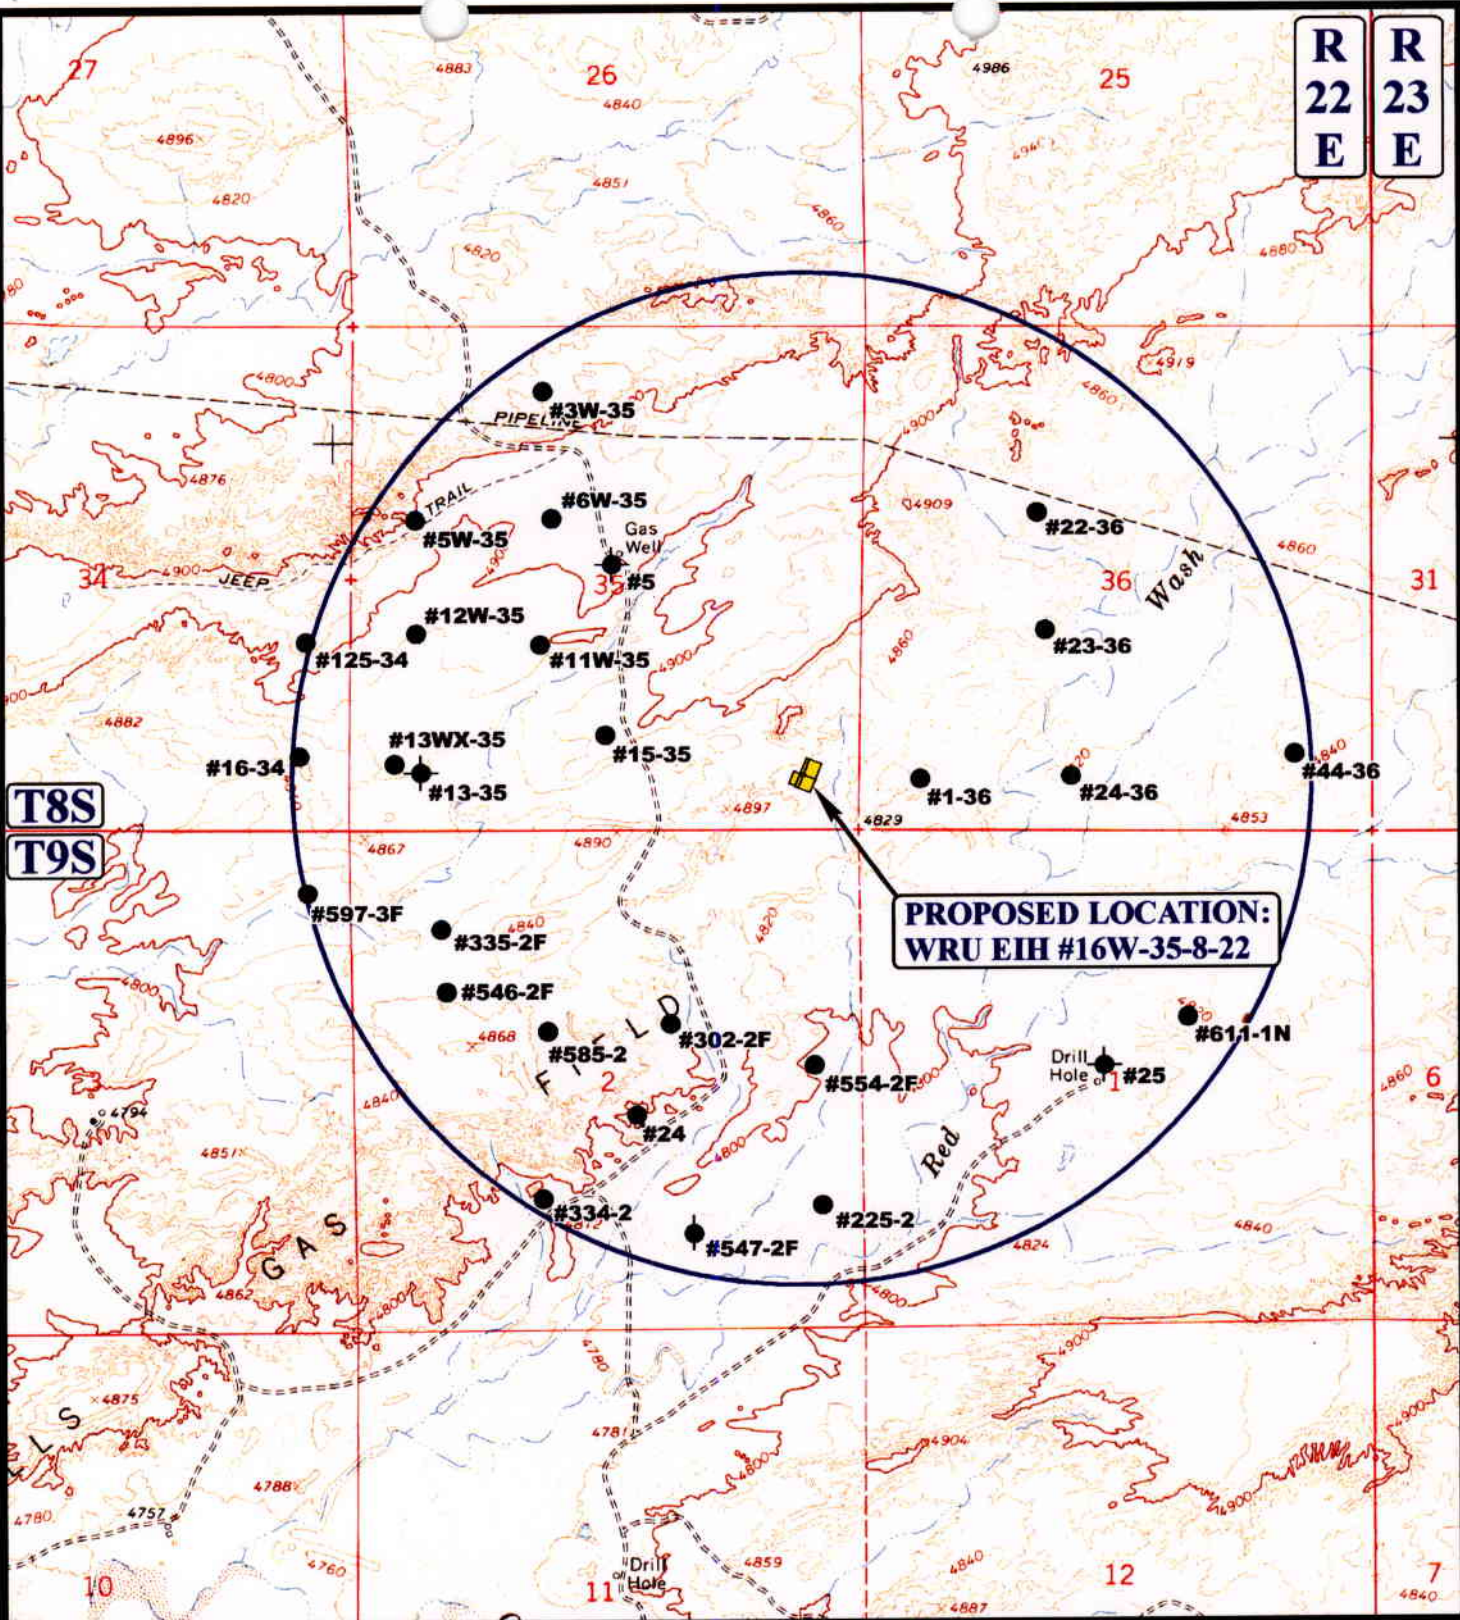

LEGEND:

- DISPOSAL WELLS
- PRODUCING WELLS
- SHUT IN WELLS
- WATER WELLS
- ABANDONED WELLS
- TEMPORARILY ABANDONED

SHENANDOAH ENERGY, INC.

WRU EIH #16W-35-8-22
SECTION 35, T8S, R22E, S.L.B.&M.
582' FSL 575' FEL



Uintah Engineering & Land Surveying
 85 South 200 East Vernal, Utah 84078
 (435) 789-1017 * FAX (435) 789-1813




TOPOGRAPHIC
MAP

12 24 02
 MONTH DAY YEAR

SCALE: 1" = 2000' DRAWN BY: P.M. REVISED: 00-00-00



CONFIDENTIAL

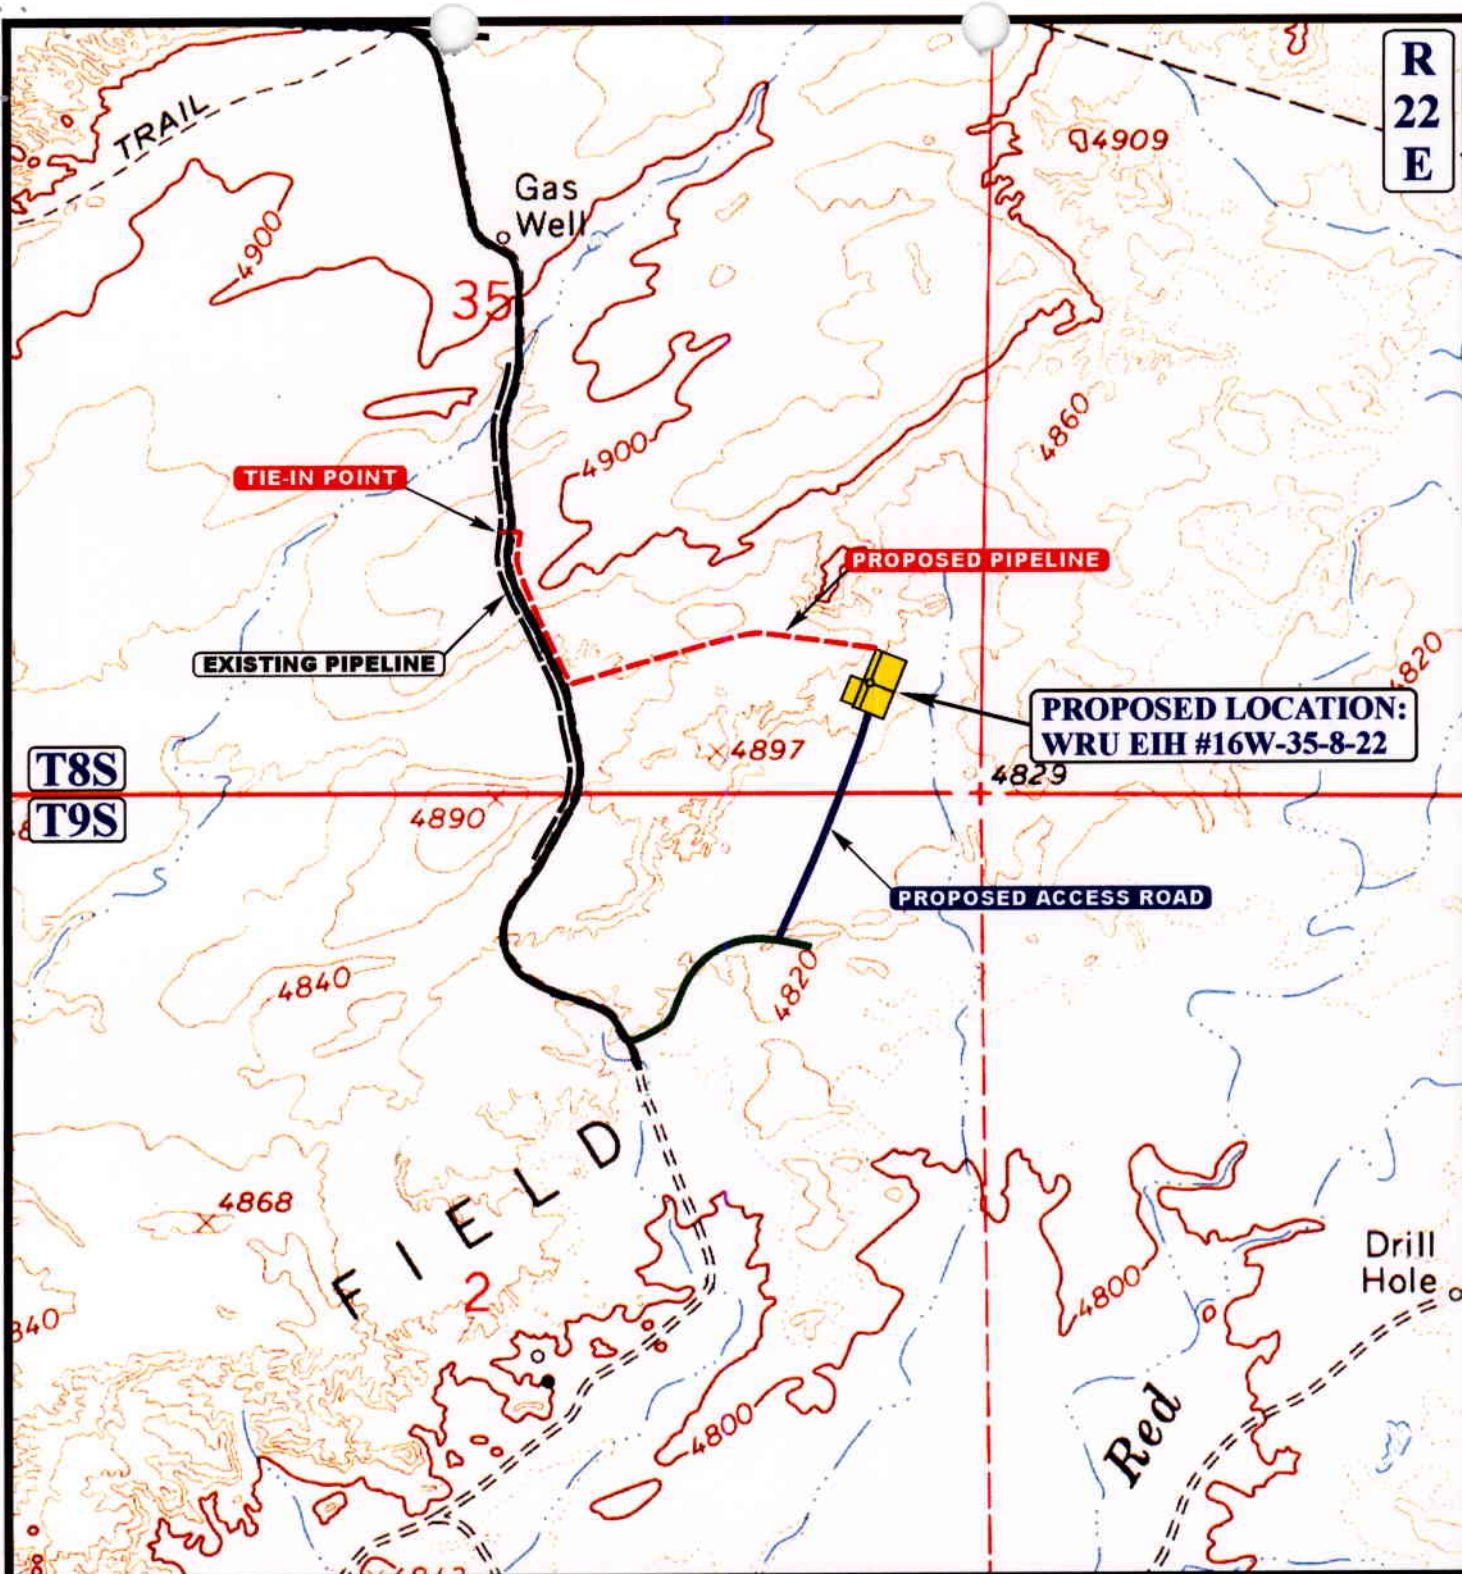

APPROXIMATE TOTAL PIPELINE DISTANCE = 2,600' +/-

LEGEND:

- PROPOSED ACCESS ROAD**
- EXISTING PIPELINE**
- PROPOSED PIPELINE**



SHENANDOAH ENERGY, INC.

WRU EIH #16W-35-8-22
SECTION 35, T8S, R22E, S.L.B.&M.
582' FSL 575' FEL



Uintah Engineering & Land Surveying
 85 South 200 East Vernal, Utah 84078
 (435) 789-1017 * FAX (435) 789-1813

TOPOGRAPHIC
MAP

12 **24** **02**
 MONTH DAY YEAR

SCALE: 1" = 1000' **DRAWN BY: P.M.** **REVISED: 00-00-00**

D
TOPO

CONFIDENTIAL

004

WORKSHEET
APPLICATION FOR PERMIT TO DRILL

APD RECEIVED: 09/15/2003

API NO. ASSIGNED: 43-047-35194

WELL NAME: WRU EIH 16W-35-8-22

OPERATOR: QEP UINTA BASIN, INC. (N2460)

CONTACT: RALEEN SEARLE

PHONE NUMBER: 435-781-4309

PROPOSED LOCATION:

SESE 35 080S 220E

SURFACE: 0582 FSL 0575 FEL

BOTTOM: 0582 FSL 0575 FEL

UINTAH

NATURAL BUTTES (630)

LEASE TYPE: 1 - Federal

LEASE NUMBER: U-01089

SURFACE OWNER: 1 - Federal

PROPOSED FORMATION: WSTC

INSPECT LOCATN BY: / /

Tech Review	Initials	Date
Engineering		
Geology		
Surface		

LATITUDE: 40.07378

LONGITUDE: 109.39929

RECEIVED AND/OR REVIEWED:

☒ Plat

☒ Bond: Fed[1] Ind[] Sta[] Fee[]
(No. ESB000024)

☒ Potash (Y/N)

☒ Oil Shale 190-5 (B) or 190-3 or 190-13

☒ Water Permit
(No. 43-8496)

☒ RDCC Review (Y/N)
(Date: _____)

☒ Fee Surf Agreement (Y/N)

LOCATION AND SITING:

___ R649-2-3.

Unit WHITE RIVER

☒ R649-3-2. General
Siting: 460 From Qtr/Qtr & 920' Between Wells

___ R649-3-3. Exception

___ Drilling Unit
Board Cause No: _____
Eff Date: _____
Siting: _____


___ R649-3-11. Directional Drill

COMMENTS:

Sop, Separate line

STIPULATIONS:

1- federal approval
2- Spacing stip

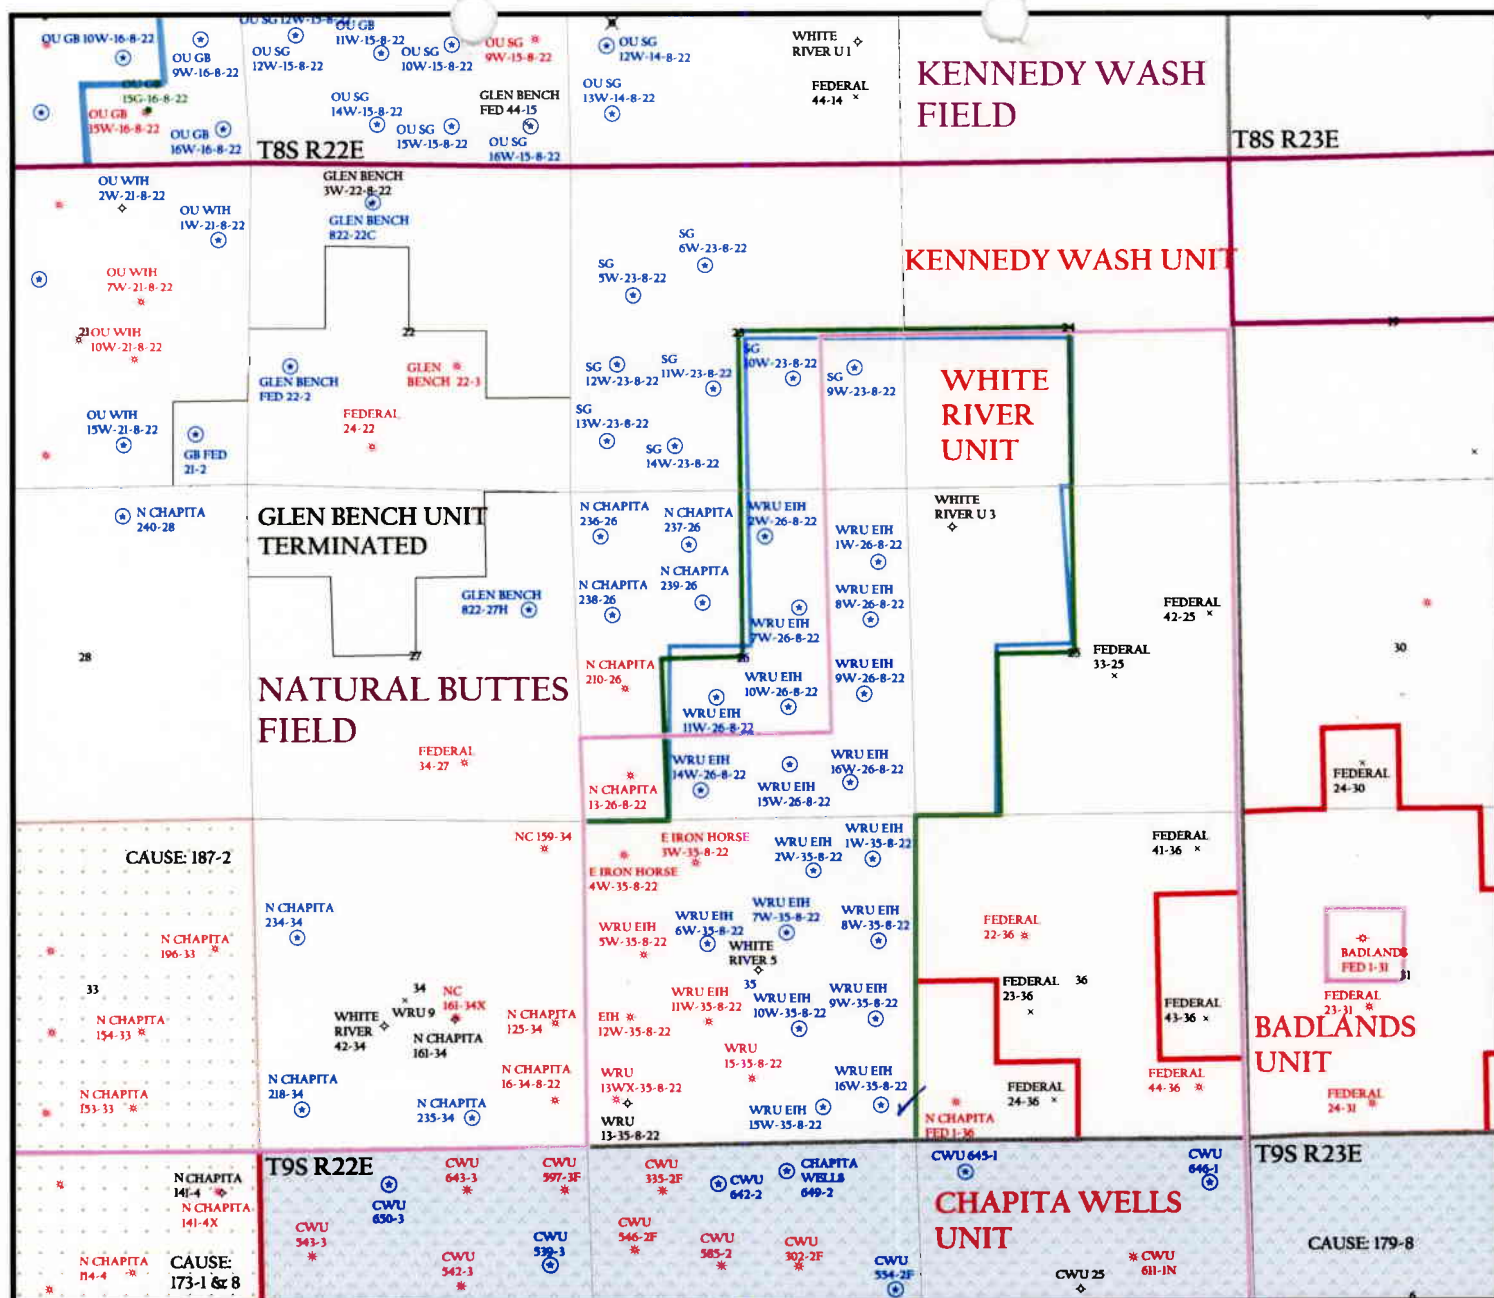

OPERATOR: QEP UINTA BASIN INC (2460)

SEC. 35 T.8S, R.22E

FIELD: NATURA BUTTES (630)

COUNTY: UINTAH

SPACING: R649-3-2 / GENERAL SITING

Wells


- GAS INJECTION
- GAS STORAGE
- LOCATION ABANDONED
- NEW LOCATION
- PLUGGED & ABANDONED
- PRODUCING GAS
- PRODUCING OIL
- SHUT-IN GAS
- SHUT-IN OIL
- TEMP. ABANDONED
- TEST WELL
- WATER INJECTION
- WATER SUPPLY
- WATER DISPOSAL

Unit Status

- EXPLORATORY
- GAS STORAGE
- NF PP OIL
- NF SECONDARY
- PENDING
- PI OIL
- PP GAS
- PP GEOTHERML
- PP OIL
- SECONDARY
- TERMINATED

Field Status

- ABANDONED
- ACTIVE
- COMBINED
- INACTIVE
- PROPOSED
- STORAGE
- TERMINATED

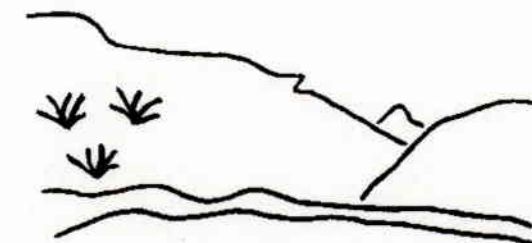

Utah Oil Gas and Mining



PREPARED BY: DIANA MASON
DATE: 15-SEPTEMBER-2003



State of Utah
DEPARTMENT OF NATURAL RESOURCES
DIVISION OF OIL, GAS AND MINING

1594 West North Temple, Suite 1210

PO Box 145801

Salt Lake City, Utah 84114-5801

(801) 538-5340 telephone

(801) 359-3940 fax

(801) 538-7223 TTY

www.nr.utah.gov

Michael O. Leavitt
Governor

Robert L. Morgan
Executive Director

Lowell P. Braxton
Division Director

September 16, 2003

QEP Uinta Basin, Inc.
11002 E. 17500 S.
Vernal, UT 84078

Re: White River Unit East Iron Horse 16W-35-8-22 Well, 582' FSL, 575' FEL, SE SE,
Sec. 35, T. 8 South, R. 22 East, Uintah County, Utah

Gentlemen:

Pursuant to the provisions and requirements of Utah Code Ann. § 40-6-1 *et seq.*, Utah Administrative Code R649-3-1 *et seq.*, and the attached Conditions of Approval, approval to drill the referenced well is granted.

This approval shall expire one year from the above date unless substantial and continuous operation is underway, or a request for extension is made prior to the expiration date. The API identification number assigned to this well is 43-047-35194.

Sincerely,

A handwritten signature in black ink, appearing to read 'John R. Baza', written over a horizontal line.

John R. Baza
Associate Director

pab
Enclosures

cc: Uintah County Assessor
Bureau of Land Management, Vernal District Office

Operator: QEP Uinta Basin, Inc.
Well Name & Number White River Unit East Iron Horse 16W-35-8-22
API Number: 43-047-35194
Lease: U-01089

Location: SE SE **Sec.** 35 **T.** 8 South **R.** 22 East

Conditions of Approval

1. General

Compliance with the requirements of Utah Admin. R. 649-1 *et seq.*, the Oil and Gas Conservation General Rules, and the applicable terms and provisions of the approved Application for permit to drill.

2. Notification Requirements

Notify the Division within 24 hours of spudding the well.

- Contact Carol Daniels at (801) 538-5284.

Notify the Division prior to commencing operations to plug and abandon the well.

- Contact Dan Jarvis at (801) 538-5338

3. Reporting Requirements

All required reports, forms and submittals will be promptly filed with the Division, including but not limited to the Entity Action Form (Form 6), Report of Water Encountered During Drilling (Form 7), Weekly Progress Reports for drilling and completion operations, and Sundry Notices and Reports on Wells requesting approval of change of plans or other operational actions.

4. State approval of this well does not supersede the required federal approval, which must be obtained prior to drilling.

5. This proposed well is located in an area for which drilling units (well spacing patterns) have not been established through an order of the Board of Oil, Gas and Mining (the "Board"). In order to avoid the possibility of waste or injury to correlative rights, the operator is requested, once the well has been drilled, completed, and has produced, to analyze geological and engineering data generated therefrom, as well as any similar data from surrounding areas if available. As soon as is practicable after completion of its analysis, and if the analysis suggests an area larger than the quarter-quarter section upon which the well is located is being drained, the operator is requested to seek an appropriate order from the Board establishing drilling and spacing units in conformance with such analysis by filing a Request for Agency Action with the Board.

UNITED STATES
DEPARTMENT OF THE INTERIOR
BUREAU OF LAND MANAGEMENT

SUBMIT IN TRIPLICATE*

FORM APPROVED
OMB NO. 1040-0136
Expires: February 28, 1995

006

APPLICATION FOR PERMIT TO DRILL OR DEEPEN

TYPE OF WORK

DRILL ☒

DEEPEN ☐

TYPE OF WELL

☐

☒

☐

SINGL
E
ZONE

MULTIPL
E ZONE

OIL WELL

GAS WELL

OTHER

2. NAME OF OPERATOR

QEP Uinta Basin, Inc.

Contact: Raleen Searle

E-Mail: raleen.searle@questar.com

3. ADDRESS

11002 E. 17500 S. Vernal, Ut 84078

Telephone number

Phone 435-781-4309 Fax 435-781-4323

4. LOCATION OF WELL (Report location clearly and in accordance with and State requirements*)

At Surface

582' F:5L 575' FEL, SESE, Section 35, T8S R22E

At proposed production zone

14. DISTANCE IN MILES FROM NEAREST TOWN OR POSTOFFICE*

32 +/- miles Southeast of Redwash, Utah

15. DISTANCE FROM PROPOSED LOCATION TO NEAREST
PROPERTY OR LEASE LINE, FT.
(also to nearest drig, unit line if any)

575' +/-

16. NO. OF ACRES IN LEASE

560

17. NO. OF ACRES ASSIGNED TO THIS WELL

40

18. DISTANCE FROM PROPOSED location to nearest well, drilling,
completed, applied for, on this lease, ft

1000' +/-

19. PROPOSED DEPTH

7125'

20. BLM/BIA Bond No. on file
ESB000024

21. ELEVATIONS (Show whether DF, RT, GR, ect.)

4859' KB

22. DATE WORK WILL START

ASAP

23. Estimated duration

10 DAYS

24. Attachments

The following, completed in accordance with the requirements of Onshore Oil and Gas Order No. 1, shall be attached to this form:

1. Well plat certified by a registered surveyor.
2. A Drilling Plan
3. A surface Use Plan (if location is on National Forest System Lands,
the SUPO shall be filed with the appropriate Forest Service Office).

4. Bond to cover the operations unless covered by an existing bond on file (see
Item 20 above).
5. Operator certification.
6. Such other site specific information and/or plans as may be required by the
authorized officer.

RECEIVED

DEC 05 2003

DIV OF OIL, GAS & MINING

SIGNED John Busch

Name (printed/typed)

John Busch

10-Sep-03

TITLE District Foreman

(This space for Federal or State office use)

NOTICE OF APPROVAL

PERMIT NO.

CONDITIONS OF APPROVAL ATTACHED

Application approval does not warrant or certify the applicant holds any legal or equitable title to those rights in the subject lease which would entitle the applicant to conduct operations thereon

CONDITIONS OF APPROVAL, IF ANY:

APPROVED [Signature]

Assistant Field Manager
Mineral Resources

TITLE

*See Instructions On Reverse Side

Title 18 U.S.C Section 1001, makes it a crime for any person knowingly and willfully to make to any department or agency of the
United States any false, fictitious or fraudulent statements or representations as to any matter within its jurisdiction

DATE 12/02/2003

CONFIDENTIAL

CONDITIONS OF APPROVAL
APPLICATION FOR PERMIT TO DRILL

Company/Operator: QEP – Unita Basin Inc.
Well Name & Number: WRU EIH 16W-35-8-22
API Number: 43-047-35194
Lease Number: U-01089
Location: SESE Sec. 35 T. 8S R. 22E
Agreement: White River WS A

For more specific details on notification requirements, please check the Conditions of Approval for Notice to Drill and Surface Use Program.

CONDITIONS OF APPROVAL FOR NOTICE TO DRILL

Approval of this application does not warrant or certify that the applicant holds legal or equitable title to those rights in the subject lease which would entitle the applicant to conduct operations thereon.

Be aware fire restrictions may be in effect when location is being constructed and/or when well is being drilled. Contact the appropriate Surface Management Agency for information.

Casing Program and Auxiliary Equipment

As a minimum requirement, the cement behind the production casing must extend 200' above the base of the Green River formation which has been identified at $\pm 2075'$.

Coring, Logging and Testing Program

Daily drilling and completion progress reports shall be submitted to this office on a weekly basis.

Please submit an electronic copy of all logs run on this well in LAS format. This submission will supercede the requirement for submittal of paper logs to the BLM.

Other Information

In the event after-hours approvals are necessary, you must contact one of the following individuals:

Ed Forsman (435) 828-7874
Petroleum Engineer

Kirk Fleetwood (435) 828-7875
Petroleum Engineer

BLM FAX Machine (435) 781-4410

**SURFACE USE PROGRAM
CONDITIONS OF APPROVAL (COAs)**

A Right-of-Way for the portion of the access road in Sec. 2, Township 9S, Range 22E will be required from the State of Utah.

UNITED STATES
DEPARTMENT OF THE INTERIOR
BUREAU OF LAND MANAGEMENTFORM APPROVED
OMB NO. 1004-0135
Expires: November 30, 2000

007

SUNDRY NOTICES AND REPORTS ON WELLS
*Do not use this form for proposals to drill or to re-enter an abandoned well. Use form 3160-3 (APD) for such proposals.*5. Lease Serial No.
U-01089

6. If Indian, Allottee or Tribe Name

SUBMIT IN TRIPLICATE - Other instructions on reverse side.7. If Unit or CA/Agreement, Name and/or No.
WHITE RIVER1. Type of Well
☐ Oil Well ☒ Gas Well ☐ Other**CONFIDENTIAL**8. Well Name and No.
WRU EIH 16W-35-8-222. Name of Operator
QEP - UINTA BASIN INCContact: RALEEN SEARLE
E-Mail: raleen.searle@questar.com9. API Well No.
43-047-351943a. Address
11002 EAST 17500 SOUTH
VERNAL, UT 840783b. Phone No. (include area code)
Ph: 435.781.4309
Fx: 435.781.432910. Field and Pool, or Exploratory
NATURAL BUTTES

4. Location of Well (Footage, Sec., T., R., M., or Survey Description)

Sec 35 T8S R22E SESE 582FSL 575FEL

11. County or Parish, and State
UINTAH COUNTY, UT

12. CHECK APPROPRIATE BOX(ES) TO INDICATE NATURE OF NOTICE, REPORT, OR OTHER DATA

TYPE OF SUBMISSION	TYPE OF ACTION			
<input checked="" type="checkbox"/> Notice of Intent	<input type="checkbox"/> Acidize	<input type="checkbox"/> Deepen	<input type="checkbox"/> Production (Start/Resume)	<input type="checkbox"/> Water Shut-Off
<input type="checkbox"/> Subsequent Report	<input type="checkbox"/> Alter Casing	<input type="checkbox"/> Fracture Treat	<input type="checkbox"/> Reclamation	<input type="checkbox"/> Well Integrity
<input type="checkbox"/> Final Abandonment Notice	<input type="checkbox"/> Casing Repair	<input type="checkbox"/> New Construction	<input type="checkbox"/> Recomplete	<input checked="" type="checkbox"/> Other
	<input type="checkbox"/> Change Plans	<input type="checkbox"/> Plug and Abandon	<input type="checkbox"/> Temporarily Abandon	
	<input type="checkbox"/> Convert to Injection	<input type="checkbox"/> Plug Back	<input type="checkbox"/> Water Disposal	

13. Describe Proposed or Completed Operation (clearly state all pertinent details, including estimated starting date of any proposed work and approximate duration thereof. If the proposal is to deepen directionally or recompleat horizontally, give subsurface locations and measured and true vertical depths of all pertinent markers and zones. Attach the Bond under which the work will be performed or provide the Bond No. on file with BLM/BIA. Required subsequent reports shall be filed within 30 days following completion of the involved operations. If the operation results in a multiple completion or recompleat in a new interval, a Form 3160-4 shall be filed once testing has been completed. Final Abandonment Notices shall be filed only after all requirements, including reclamation, have been completed, and the operator has determined that the site is ready for final inspection.)

QEP Uinta Basin, Inc. proposes to drill this well to 8350'. There will be no alternation on the drilling program.

QEP Uinta Basin, Inc. hereby requests to change the name to WRU EIH 16MU-35-8-22.

Approved by the
Utah Division of
Oil, Gas and Mining

Date: 01-28-04

By: [Signature]

COPY SENT TO OPERATOR
Date: 1-30-04
Initials: CMO

14. I hereby certify that the foregoing is true and correct.

Electronic Submission #27176 verified by the BLM Well Information System
For QEP - UINTA BASIN INC, sent to the Vernal

Name (Printed/Typed) RALEEN SEARLE

Title REGULATORY AFFAIRS ANALYST

Signature

(Electronic Submission)

Date 01/26/2004

THIS SPACE FOR FEDERAL OR STATE OFFICE USE

Approved By

Title

Date

Conditions of approval, if any, are attached. Approval of this notice does not warrant or certify that the applicant holds legal or equitable title to those rights in the subject lease which would entitle the applicant to conduct operations thereon.

Office

Title 18 U.S.C. Section 1001 and Title 43 U.S.C. Section 1212, make it a crime for any person knowingly and willfully to make to any department or agency of the United States any false, fictitious or fraudulent statements or representations as to any matter within its jurisdiction.

**** OPERATOR-SUBMITTED ** OPERATOR-SUBMITTED ** OPERATOR-SUBMITTED ****

UNITED STATES
DEPARTMENT OF THE INTERIOR
BUREAU OF LAND MANAGEMENTFORM APPROVED
OMB NO. 1004-0135
Expires: November 30, 2000

008

SUNDRY NOTICES AND REPORTS ON WELLS
*Do not use this form for proposals to drill or to re-enter an abandoned well. Use form 3160-3 (APD) for such proposals.*5. Lease Serial No.
U-01089

6. If Indian, Allottee or Tribe Name

7. If Unit or CA/Agreement, Name and/or No.

SUBMIT IN TRIPLICATE - Other instructions on reverse side.

1. Type of Well

☐ Oil Well ☒ Gas Well ☐ Other

2. Name of Operator

QEP UINTA BASIN, INC.

Contact:

DAHN CALDWELL

E-Mail: dahn.caldwell@questar.com

8. Well Name and No.

WRU EIH 16W 35 8 22

3a. Address

11002 E. 17500 S.
VERNAL, UT 84078

3b. Phone No. (include area code)

Ph: 435.781.4342

Fx: 435.781.4357

9. API Well No.

43-047-35194

10. Field and Pool, or Exploratory

NATURAL BUTTES

4. Location of Well (Footage, Sec., T., R., M., or Survey Description)

Sec 35 T8S R22E SESE 582FSL 575FEL

11. County or Parish, and State

UINTAH COUNTY, UT

12. CHECK APPROPRIATE BOX(ES) TO INDICATE NATURE OF NOTICE, REPORT, OR OTHER DATA

TYPE OF SUBMISSION

TYPE OF ACTION

☐ Notice of Intent☒ Subsequent Report☐ Final Abandonment Notice☐ Acidize☐ Alter Casing☐ Casing Repair☐ Change Plans☐ Convert to Injection☐ Deepen☐ Fracture Treat☐ New Construction☐ Plug and Abandon☐ Plug Back☐ Production (Start/Resume)☐ Reclamation☐ Recomplete☐ Temporarily Abandon☐ Water Disposal☐ Water Shut-Off☐ Well Integrity☒ Other
Well Spud

13. Describe Proposed or Completed Operation (clearly state all pertinent details, including estimated starting date of any proposed work and approximate duration thereof. If the proposal is to deepen directionally or recompleate horizontally, give subsurface locations and measured and true vertical depths of all pertinent markers and zones. Attach the Bond under which the work will be performed or provide the Bond No. on file with BLM/BIA. Required subsequent reports shall be filed within 30 days following completion of the involved operations. If the operation results in a multiple completion or recompleation in a new interval, a Form 3160-4 shall be filed once testing has been completed. Final Abandonment Notices shall be filed only after all requirements, including reclamation, have been completed, and the operator has determined that the site is ready for final inspection.)

This well was spud on 2/10/04. Drilled 12-1/4" hole to 480'KB. Ran 11 jts 9-5/8" 36# casing to 469'KB.

Cemented w/ 200 sxs Premium Cmt.

RECEIVED

FEB 18 2004

DIV. OF OIL, GAS & MINING

14. I hereby certify that the foregoing is true and correct.

**Electronic Submission #27901 verified by the BLM Well Information System
For QEP UINTA BASIN, INC., sent to the Vernal**

Name (Printed/Typed) DAHN CALDWELL

Title AUTHORIZED REPRESENTATIVE

Signature

Date 02/13/2004

THIS SPACE FOR FEDERAL OR STATE OFFICE USE

Approved By

Title

Date

Conditions of approval, if any, are attached. Approval of this notice does not warrant or certify that the applicant holds legal or equitable title to those rights in the subject lease which would entitle the applicant to conduct operations thereon.

Office

Title 18 U.S.C. Section 1001 and Title 43 U.S.C. Section 1212, make it a crime for any person knowingly and willfully to make to any department or agency of the United States any false, fictitious or fraudulent statements or representations as to any matter within its jurisdiction.

**** OPERATOR-SUBMITTED ** OPERATOR-SUBMITTED ** OPERATOR-SUBMITTED ****

CONFIDENTIAL

009

State of Utah
Division of Oil, Gas and Mining

ENTITY ACTION FORM - FORM 6

OPERATOR: QEP Uinta Basin, Inc.
ADDRESS: 11002 East 17500 South
Vernal, Utah 84078-8526

OPERATOR ACCT. No. N-2460

(435)781-4300


Action Code	Current Entity No.	New Entity No.	API Number	Well Name	QQ	SC	TP	RG	County	Spud Date	Effective Date
B	99999	12528	43-047-35194	WRU EIH 16W 35 8 22	SESE	35	8S	22E	Uintah	02/10/04	2/19/04 K
WELL 1 COMMENTS: WSTC CONFIDENTIAL											
WELL 2 COMMENTS:											
WELL 3 COMMENTS:											
WELL 4 COMMENTS:											
WELL 5 COMMENTS:											

ACTION CODES (See instructions on back of form)

- A - Establish new entity for new well (single well only)
- B - Add new well to existing entity (group or unit well)
- C - Re-assign well from one existing entity to another existing entity
- D - Re-assign well from one existing entity to a new entity
- E - Other (explain in comments section)

NOTE: Use COMMENT section to explain why each Action Code was selected


(3/89)

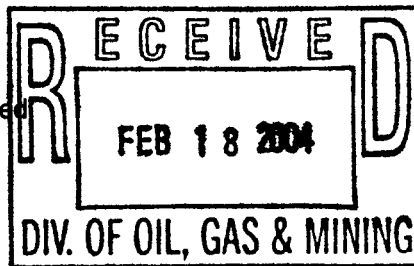

[Signature]
Signature

Clerk Specialist 2/13/04
Title Date

Phone No. (435)781-4342

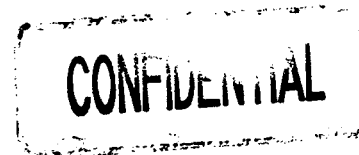

(June 1990)

UNITED STATES
DEPARTMENT OF THE INTERIOR
BUREAU OF LAND MANAGEMENT

FORM APPROVED
Budget Bureau No. 1004-0135
Expires: March 31, 1993

SUNDRY NOTICES AND REPORTS ON WELLS

Do not use this form for proposals to drill or to deepen or reentry to a different reservoir
Use "APPLICATION FOR PERMIT--" for such proposals

SUBMIT IN TRIPLICATE

1. Type of Well

Oil Gas
☐ Well ☒ Well ☐ Other

2. Name of Operator

QEP UINTA BASIN, INC.

3. Address and Telephone No.

11002 E. 17500 S. VERNAL, UT 84078-8526

Contact: dahn.caldwell@questar.com

435.781.4342 Fax 435.781.4357

4. Location of Well (Footage, Sec., T., R., M., or Survey Description)

Sec 35, T8S, R22E SESE - 582' FSL, 574' FEL

5. Lease Designation and Serial No.

U-01089

6. If Indian, Allottee or Tribe Name

N/A

7. If Unit or CA, Agreement Designation

N/A

8. Well Name and No.

WRU EIH 16 MU 35 8 22

9. API Well No.

43-047-35194

10. Field and Pool, or Exploratory Area

NATURAL BUTTES

11. County or Parish, State

UINTAH COUNTY, UTAH

12. CHECK APPROPRIATE BOX(s) TO INDICATE NATURE OF NOTICE, REPORT, OR OTHER DATA

TYPE OF SUBMISSION



Notice of Intent



Subsequent Report



Final Abandonment Notice

TYPE OF ACTION



Abandonment



Recompletion



Plugging Back



Casing Repair



Altering Casing

Other Commingling

Change of Plans



New Construction



Non-Routine Fracturing



Water Shut-Off



Conversion to Injection



Dispose Water

(Note) Report results of multiple completion on Well Completion or Recompletion Report and Log form.)

13. Describe Proposed or Completed Operations (Clearly state all pertinent details, and give pertinent dates, including estimated date of starting any proposed work. If well is directionally drilled, give subsurface locations and measured and true vertical depths for all markers and zones pertinent to this work)

"In compliance with the stated objectives of the Federal Regulations for Onshore Oil & Gas Operations and the applicable Federal Unit Agreement, Questar Exploration and Production Company hereby requests the commingling of production between intervals in the WRU EIH 16MU 35-8-22. Questar considers this commingling to be in the public interest in that it promotes maximum ultimate economic recovery, prevents waste, provides for orderly and efficient production of oil and gas and presents no detrimental effects from commingling the two gas streams.

Questar requests approval for the commingling between the Mesa Verde and Wasatch intervals. The proposed method to determine the allocation of production between the intervals is described below:

1 - All three Wasatch Zones located at these depths: 6344' - 6360'; 6436' - 6441' & 6471' - 6476' and three Mesa Verde Zone located at 7545' - 7554'; 7607' - 7613' & 7886' - 7902' will be placed on production for a minimum of 90 days to stabilize production. At that time a gas sample will be taken and analyzed to serve as a baseline.

2 - The initial allocation is being estimated from the net pay of the Mesa Verde and Wasatch formations. That allocation would be:

Mesa Verde Production: 72% - for 37' of net pay

Wasatch Production: 28% - for 14' of net pay

3 - After the well is stabilized a production survey will be run across all of the zones to determine the allocation of produced gas from the Mesa Verde and the Wasatch.

4 - If the production survey demonstrates that the allocation rates are different by more than 2% from the estimated allocation, the OGOR Report will be amended to reflect those changes.

5 - On an annual basis the gas will be sampled and a determination will be made of the BTU content and gas constituents. These annual samples can be used to determine if the gas allocation is changing over time. If these samples do not indicate that any adjustments in allocation are necessary they may be discontinued after the fifth anniversary of the initial production.

3 - BLM, 2- Utah OG&M, 1 - Denver, 1 - file Word file-server

14. I hereby certify that the foregoing is true and correct.

Signed Dale Larsen

Title District Production Superintendent

Date 4/05/04

(This space for Federal or State office use)

Approved by:

Title

Date

Conditions of approval, if any

Title 18 U.S.C. Section 1001, makes it a crime for any person knowingly and willfully to make to any department or agency of the United States any false, fictitious or fraudulent statements or representations as to any matter within its jurisdiction.

CONFIDENTIAL

UNITED STATES
DEPARTMENT OF THE INTERIOR
BUREAU OF LAND MANAGEMENTFORM APPROVED
OMB NO. 1004-0135
Expires: November 30, 2000

012

SUNDRY NOTICES AND REPORTS ON WELLS
*Do not use this form for proposals to drill or to re-enter an abandoned well. Use form 3160-3 (APD) for such proposals.***SUBMIT IN TRIPLICATE - Other instructions on reverse side.**

1. Type of Well <input type="checkbox"/> Oil Well <input checked="" type="checkbox"/> Gas Well <input type="checkbox"/> Other		CONFIDENTIAL	5. Lease Serial No. U01089
2. Name of Operator QEP UINTA BASIN INC			6. If Indian, Allottee or Tribe Name
3a. Address 11002 EAST 17500 SOUTH VERNAL, UT 84078		3b. Phone No. (include area code) Ph: 435.781.4306 Fx: 435.781.4329	7. If Unit or CA/Agreement, Name and/or No. 891003509B
4. Location of Well (Footage, Sec., T., R., M., or Survey Description) Sec 35 T8S R22E SESE 582FSL 575FEL			8. Well Name and No. WRU EIH 16MU 35 8 22
			9. API Well No. 43-047-35194
			10. Field and Pool, or Exploratory NATURAL BUTTES
			11. County or Parish, and State UINTAH COUNTY, UT

12. CHECK APPROPRIATE BOX(ES) TO INDICATE NATURE OF NOTICE, REPORT, OR OTHER DATA

TYPE OF SUBMISSION	TYPE OF ACTION			
<input type="checkbox"/> Notice of Intent	<input type="checkbox"/> Acidize	<input type="checkbox"/> Deepen	<input type="checkbox"/> Production (Start/Resume)	<input type="checkbox"/> Water Shut-Off
<input checked="" type="checkbox"/> Subsequent Report	<input type="checkbox"/> Alter Casing	<input type="checkbox"/> Fracture Treat	<input type="checkbox"/> Reclamation	<input type="checkbox"/> Well Integrity
<input type="checkbox"/> Final Abandonment Notice	<input type="checkbox"/> Casing Repair	<input type="checkbox"/> New Construction	<input type="checkbox"/> Recomplete	<input checked="" type="checkbox"/> Other
	<input type="checkbox"/> Change Plans	<input type="checkbox"/> Plug and Abandon	<input type="checkbox"/> Temporarily Abandon	Production Start-up
	<input type="checkbox"/> Convert to Injection	<input type="checkbox"/> Plug Back	<input type="checkbox"/> Water Disposal	

13. Describe Proposed or Completed Operation (clearly state all pertinent details, including estimated starting date of any proposed work and approximate duration thereof. If the proposal is to deepen directionally or recompleat horizontally, give subsurface locations and measured and true vertical depths of all pertinent markers and zones. Attach the Bond under which the work will be performed or provide the Bond No. on file with BLM/BIA. Required subsequent reports shall be filed within 30 days following completion of the involved operations. If the operation results in a multiple completion or recompleat in a new interval, a Form 3160-4 shall be filed once testing has been completed. Final Abandonment Notices shall be filed only after all requirements, including reclamation, have been completed, and the operator has determined that the site is ready for final inspection.)

THIS WELL COMMENCED PRODUCTION ON 4/3/04.

APR 8 2004
BUREAU OF LAND MANAGEMENT

14. I hereby certify that the foregoing is true and correct. Electronic Submission #29341 verified by the BLM Well Information System For QEP UINTA BASIN INC, sent to the Vernal		
Name (Printed/Typed) ANN PETRIK	Title ADMINISTRATIVE CONTACT	
Signature (Electronic Submission)	Date 04/06/2004	
THIS SPACE FOR FEDERAL OR STATE OFFICE USE		
Approved By	Title	Date
Conditions of approval, if any, are attached. Approval of this notice does not warrant or certify that the applicant holds legal or equitable title to those rights in the subject lease which would entitle the applicant to conduct operations thereon.		
Office		

Title 18 U.S.C. Section 1001 and Title 43 U.S.C. Section 1212, make it a crime for any person knowingly and willfully to make to any department or agency of the United States any false, fictitious or fraudulent statements or representations as to any matter within its jurisdiction.

**** OPERATOR-SUBMITTED ** OPERATOR-SUBMITTED ** OPERATOR-SUBMITTED ****

010

Apr 05 04 07:16a

Jane Pennell

970-675-5407

p. 5

T085 R22E S-35

43-047-35194

Questar Exploration & Production - Uinta Basin Division
Daily Completion ReportCompletion
Zig OFF
Date

WELL NUMBER: WRU-EIH 16MU-35-8-22
GL & AFE #: UT08726028 19475
SPUD DATE: 2/10/2004
CASING SIZE: 4-1/2" 11.6# M-80
CASING DEPTH: 8035' FC @ 7998'
Ser. Co. & Rig #: Lead 699 UT

Report Date: 4/3/14
Report Written By: Jane Pennell
Final Drilling Cost: 474,881
Final Completion Date: 4/3/04
TD: 8141'
PSTD: 7986' (3-29-04)

COSTS

830 Completion & Recompletion (AFE required)

	DAILY	CUMULATIVE
205 Completion rig	4,650	14,150
221 Trucking/freight		3,000
222 Hot oil truck		5,200
220 Hauling fluids from location		2,000
209 Cased hole logs		3,350
280 Labor, supervision	250	1,250
219 Water hauled to location		13,400
900 Other costs-		
202 Completion cementing		
211 Formation stimulation		96,800
213 Supervision: contract		
217 Perforating		8,600
203 Wireline services		7,950
207 Completion tool rental		
330 Surface equipment rental	600	3,550
215 Well test & flowback		700
250 Equip. insp. & testing		
550 Fishing		
201 Cement squeeze		
231 Bridge plugs & packers		7,200
233 Pump off sub		2,800
270 Formation pressure data		
TOTAL DAILY COST >	5,500	169,950 < TOTAL CUMULATIVE COST

Surface Rental Equipment

Frac valve	
Trash basket & toilet	50
BOI's	400
Tanks	50
Power swivel	
Flowback manifold	100
Today's rental cost	600

Daily Fluid Report

Load from yesterday:	2691
Minus daily recovery:	620
Plus water today:	
Load left to recover:	2071

Perfs

Me:sa Verde
7886' - 7902' w/3 spf (48 holes)
7607' - 7613' w/3 spf (18 holes)
7545' - 7554' w/3 spf (27 holes)
Wesatch
6467' - 6472' w/3 spf (15 holes)
6432' - 6437' w/3 spf (15 holes)
6340' - 6355' w/3 spf (48 holes)

DAILY TOUR REPORT: Completion On 4-2-04, SICP - 50#. Blow down well & tag up on top kill plug @ 5870'. RU swivel & drill up plug. Hole unloaded. Blow down head & cont in hole w/9 jts. Tag frac plug @ 6390' & drill up. Took 700# kick & blew out stripping rubber. SI to replace rubber & cont in hole w/8 jts. Tag plug @ 6650' & drill up. RD swivel. RIH w/32 jts & tag plug @ 7690'. Drill up plug. RIH w/7 jts & tag fill @ 7933'. RU swivel & c/o to PSTD @ 7978'. Flowing @ 400# - 600# on 48/64" choke during drilling. Circ clean w/130 bbls 2% KCl. Well died. RD swivel. LD 53 jts & land tubing @ 6284' as detailed below. ND BOP's & NU wellhead. Drop ball & pump off bit sub @ 1000#. RU to swab. Made 1 run & blew in @ FTP - 450#. Turn over to flow watcher.

At 7:00 p.m., FTP - 400#, CP - 675# flowing 50 bph on 48/64" choke.

At 9:00 p.m., FTP - 675#, CP - 700# flowing 40 bph on 32/64" choke.

At 5:00 a.m. on 4-3-04, FTP - 725#, CP - 1076# flowing @ 10 bph on 24/64" choke. SI well

On 4-3-04, ND manifold & NU flow line. Turn over to production. Final load to recover: 2071 bbls.


RDMO & release Lead 699. Final report of completion.

Tubing Detail: (Final)

KB	15.00
Hanger	0.51
193 jts. 2-3/8"	6234.95
"F" Nipple 1-84" ID	0.91
Tjt. 2-3/8"	32.22
Pump off bit sub	0.92
Tubing tail @:	6284.51

Rod Detail: (Final)

Pump:

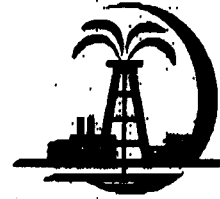QEP UINTA BASIN, INC.**11002 EAST 17500 SOUTH****VERNAL, UT 84078****(435)781-4342 (phone)****(435)781-4357 (fax)****Fax To:** Carol Daniels**Fax Number:** (801)359-3940**From:** Dahn Caldwell**Phone #:** (435)781-4342**No. of Pages:** 6
(including cover sheet)**Comments:****Completion Tour Reports from the weekend.**

UNITED STATES
DEPARTMENT OF THE INTERIOR
BUREAU OF LAND MANAGEMENTFORM APPROVED
OMB No. 1004-0137
Expires: November 30, 2000

013

WELL COMPLETION OR RECOMPLETION REPORT AND LOG

5. Lease Serial No.
UTU-01089

6. If Indian, Allottee or Tribe Name

7. Unit or CA Agreement Name and No.
UTU63021B8. Lease Name and Well No.
WRU EIH 16MU 35 8 229. API Well No.
43-047-3519410. Field and Pool, or Exploratory
NATURAL BUTTES11. Sec., T., R., M., or Block and Survey
or Area Sec 35 T8S R22E Mer SLB12. County or Parish
UINTAH13. State
UT17. Elevations (DF, KB, RT, GL)*
4844 GL1a. Type of Well ☐ Oil Well ☒ Gas Well ☐ Dry ☐ Other
b. Type of Completion ☒ New Well ☐ Work Over ☐ Deepen ☐ Plug Back ☐ Diff. Resvr.
Other2. Name of Operator
QEP UINTA BASIN, INC.Contact: DAHN F CALDWELL
E-Mail: dahn.caldwell@questar.com3. Address 11002 E. 17500 S.
VERNAL, UT 840783a. Phone No. (include area code)
Ph: 435.781.4342

4. Location of Well (Report location clearly and in accordance with Federal requirements)

At surface SESE 582FSL 575FEL

At top prod interval reported below SESE 582FSL 575FEL

At total depth SESE 582FSL 575FEL

14. Date Spudded
02/10/200415. Date T.D. Reached
03/09/200416. Date Completed
☐ D & A ☒ Ready to Prod.
04/03/200418. Total Depth: MD 8141
TVD19. Plug Back T.D.: MD 7978
TVD20. Depth Bridge Plug Set: MD
TVD21. Type Electric & Other Mechanical Logs Run (Submit copy of each)
CBL, SPECTRAL DENSITY DSN, HRI22. Was well cored? ☒ No ☐ Yes (Submit analysis)
Was DST run? ☒ No ☐ Yes (Submit analysis)
Directional Survey? ☒ No ☐ Yes (Submit analysis)

23. Casing and Liner Record (Report all strings set in well)

Hole Size	Size/Grade	Wt. (#/ft.)	Top (MD)	Bottom (MD)	Stage Cementer Depth	No. of Sk. & Type of Cement	Slurry Vol. (BBL)	Cement Top*	Amount Pulled
12.250	9.625 K55	36.0		469		200			
7.875	4.500 M-80	11.6		8035		1195			

24. Tubing Record

Size	Depth Set (MD)	Packer Depth (MD)	Size	Depth Set (MD)	Packer Depth (MD)	Size	Depth Set (MD)	Packer Depth (MD)
2.375	6285							

25. Producing Intervals

Formation	Top	Bottom	Perforated Interval	Size	No. Holes	Perf. Status
A) WS/MVD	6340	7902	7886 TO 7902			
B)			7545 TO 7613			
C)			6432 TO 6472			
D)			6340 TO 6356			

26. Perforation Record

27. Acid, Fracture, Treatment, Cement Squeeze, Etc.

Depth Interval	Amount and Type of Material
7886 TO 7902	FRAC W/ 64,000# 20/40 SAND IN 33,684 GALS - MESA VERDE
7545 TO 7613	FRAC W/ 84,000# 20/40 SAND IN 53,760 GALS - MESA VERDE
6432 TO 6472	FRAC W/ 50,000# 20/40 SAND IN 24,654 GALS - WASATCH
6340 TO 6356	FRAC W/ 48,800# 20/40 SAND IN 22,890 GALS - WASATCH

28. Production - Interval A

Date First Produced	Test Date	Hours Tested	Test Production	Oil BBL	Gas MCF	Water BBL	Oil Gravity Corr. API	Gas Gravity	Production Method
04/03/2004	04/05/2004	24	→	3.0	1090.0	20.0			FLOW FROM WELL
Choke Size	Tbg. Press. Flwg.	Csg. Press.	24 Hr. Rate	Oil BBL	Gas MCF	Water BBL	Gas:Oil Ratio	Well Status	
16	SI 1004	1240.0	→					PGW	

28a. Production - Interval B

Date First Produced	Test Date	Hours Tested	Test Production	Oil BBL	Gas MCF	Water BBL	Oil Gravity Corr. API	Gas Gravity	Production Method
			→						
Choke Size	Tbg. Press. Flwg.	Csg. Press.	24 Hr. Rate	Oil BBL	Gas MCF	Water BBL	Gas:Oil Ratio	Well Status	
	SI		→						

(See Instructions and spaces for additional data on reverse side)

ELECTRONIC SUBMISSION #31129 VERIFIED BY THE BLM WELL INFORMATION SYSTEM

** OPERATOR-SUBMITTED ** OPERATOR-SUBMITTED ** OPERATOR-SUBMITTED **

CONFIDENTIAL

RECEIVED

JUN 10 2004

DIV. OF OIL, GAS & MINING

28b. Production - Interval C

28c. Production - Interval D

29. Disposition of Gas(Sold, used for fuel, vented, etc.)
SOLD

30. Summary of Porous Zones (Include Aquifers):

31. Formation (Log) Markers

32. Additional remarks (include plugging procedure):

Cemented production csg w/ 575 sxs HiFill Mod Lead & 620 sxs 50/50 Pozmix Tail.

33. Circle enclosed attachments:

- | | | | |
|---|--------------------|---------------|-----------------------|
| 1. Electrical/Mechanical Logs (1 full set req'd.) | 2. Geologic Report | 3. DST Report | 4. Directional Survey |
| 5. Sundry Notice for plugging and cement verification | 6. Core Analysis | 7 Other: | |

34. I hereby certify that the foregoing and attached information is complete and correct as determined from all available records (see attached instructions):

**Electronic Submission #31129 Verified by the BLM Well Information System.
For QEP UINTA BASIN, INC., sent to the Vernal**

Name (please print) **JIM SIMONTON**

Title **COMPLETION SUPERVISOR**

Signature _____ (Electronic Submission)

Date 05/26/2004

Title 18 U.S.C. Section 1001 and Title 43 U.S.C. Section 1212, make it a crime for any person knowingly and willfully to make to any department or agency of the United States any false, fictitious or fraudulent statements or representations as to any matter within its jurisdiction.

**** ORIGINAL ** ORIGINAL ** ORIGINAL ** ORIGINAL ** ORIGINAL ** ORIGINAL ** ORIGINAL ****

RECEIVED

JUN 10 2004

DIV. OF OIL, GAS & MINING

State of Utah
Division of Oil, Gas and Mining

OPERATOR: QEP Uinta Basin, Inc.
ADDRESS: 11002 East 17500 South
Vernal, Utah 84078-8526

OPERATOR ACCT. No. N-2460

ENTITY ACTION FORM - FORM 6

(435)781-4300

Action Code	Current Entity No.	New Entity No.	API Number	Well Name	QQ	SC	TP	RG	County	Spud Date	Effective Date
D	12528	14198	43-047-35194	WRU EIH 16MU 35 8 22	SESE	35	8S	22E	Uintah	02/10/04	6/30/04 K

WELL 1 COMMENTS:

WSMUD

16 mu-35-822

CONFIDENTIAL

WELL 2 COMMENTS:

WELL 3 COMMENTS:

WELL 4 COMMENTS:

WELL 5 COMMENTS:

RECEIVED

JUN 25 2004

DIV. OF OIL, GAS & MINING

ACTION CODES (See instructions on back of form)

- A - Establish new entity for new well (single well only)
- B - Add new well to existing entity (group or unit well)
- C - Re-assign well from one existing entity to another existing entity
- D - Re-assign well from one existing entity to a new entity
- E - Other (explain in comments section)

NOTE: Use COMMENT section to explain why each Action Code was selected

(3/89)

Signature

Clerk Specialist

Title

6/25/04/04

Date

Phone No. (435)781-4342

CONFIDENTIAL

015

STATE OF UTAH
DEPARTMENT OF NATURAL RESOURCES
DIVISION OF OIL, GAS AND MINING

FORM 9

SUNDRY NOTICES AND REPORTS ON WELLS

Do not use this form for proposals to drill new wells, significantly deepen existing wells below current bottom-hole depth, reenter plugged wells, or to drill horizontal laterals. Use APPLICATION FOR PERMIT TO DRILL form for such proposals.

1. TYPE OF WELL OIL WELL <input type="checkbox"/> GAS WELL <input checked="" type="checkbox"/> OTHER _____		5. LEASE DESIGNATION AND SERIAL NUMBER: U-01089
2. NAME OF OPERATOR: QEP UINTA BASIN, INC.		6. IF INDIAN, ALLOTTEE OR TRIBE NAME: N/A
3. ADDRESS OF OPERATOR: 11002 E. 17500 S. CITY Vernal STATE UT ZIP 84078-8526		7. UNIT or CA AGREEMENT NAME: N/A
4. LOCATION OF WELL FOOTAGES AT SURFACE: 582' FSL, 574' FEL QTR/QTR, SECTION, TOWNSHIP, RANGE, MERIDIAN: SESE 35 8 22 S		8. WELL NAME and NUMBER: WRU EIH 16MU 35 8 22
PHONE NUMBER: (435) 781-4301		9. API NUMBER: 4304735194
		10. FIELD AND POOL, OR WILDCAT: NATURAL BUTTES
		COUNTY: UINTAH
		STATE: UTAH

11. CHECK APPROPRIATE BOXES TO INDICATE NATURE OF NOTICE, REPORT, OR OTHER DATA			
TYPE OF SUBMISSION	TYPE OF ACTION		
<input type="checkbox"/> NOTICE OF INTENT (Submit in Duplicate) Approximate date work will start: _____	<input type="checkbox"/> ACIDIZE <input type="checkbox"/> ALTER CASING <input type="checkbox"/> CASING REPAIR <input type="checkbox"/> CHANGE TO PREVIOUS PLANS <input type="checkbox"/> CHANGE TUBING <input type="checkbox"/> CHANGE WELL NAME <input type="checkbox"/> CHANGE WELL STATUS <input checked="" type="checkbox"/> COMMINGLE PRODUCING FORMATIONS <input type="checkbox"/> CONVERT WELL TYPE	<input type="checkbox"/> DEEPEN <input type="checkbox"/> FRACTURE TREAT <input type="checkbox"/> NEW CONSTRUCTION <input type="checkbox"/> OPERATOR CHANGE <input type="checkbox"/> PLUG AND ABANDON <input type="checkbox"/> PLUG BACK <input type="checkbox"/> PRODUCTION (START/RESUME) <input type="checkbox"/> RECLAMATION OF WELL SITE <input type="checkbox"/> RECOMPLETE - DIFFERENT FORMATION	<input type="checkbox"/> REPERFORATE CURRENT FORMATION <input type="checkbox"/> SIDETRACK TO REPAIR WELL <input type="checkbox"/> TEMPORARILY ABANDON <input type="checkbox"/> TUBING REPAIR <input type="checkbox"/> VENT OR FLARE <input type="checkbox"/> WATER DISPOSAL <input type="checkbox"/> WATER SHUT-OFF <input type="checkbox"/> OTHER: _____
<input type="checkbox"/> SUBSEQUENT REPORT (Submit Original Form Only) Date of work completion: _____			

12. DESCRIBE PROPOSED OR COMPLETED OPERATIONS. Clearly show all pertinent details including dates, depths, volumes, etc.

See Attachment Page 2

RECEIVED
JUL 02 2004

DIV. OF OIL, GAS & MINING

COPY SENT TO OPERATOR

Date: 8-8-04

Initials: CHS

NAME (PLEASE PRINT) <u>Dale Larsen</u>	TITLE <u>District Production Superintendent</u>
SIGNATURE <u><i>Dale Larsen</i></u>	DATE <u>6/10/2004</u>

(This space for State use only)

Accepted by the
Utah Division of
Oil, Gas and Mining

Federal Approval Of This
Action Is Necessary

(5/2000)

Date: 7/28/04
By: *Dale Larsen*

(See Instructions on Reverse Side)

CONFIDENTIAL

Attachment – Page 2

CONFIDENTIAL

API #43-047-35194

6/10/2004

“In compliance with the stated objectives of the Federal Regulations for Onshore Oil & Gas Operations and the applicable Federal Unit Agreement, Questar Exploration and Production Company hereby requests the commingling of production between intervals in the WRU EIH 16MU 35-8-22. Questar considers this commingling to be in the public interest in that it promotes maximum ultimate economic recovery, prevents waste, provides for orderly and efficient production of oil and gas and presents no detrimental effects from commingling the two gas streams.

Questar requests approval for the commingling between the Mesa Verde and Wasatch intervals. The proposed method to determine the allocation of production between the intervals is described below:

1 – All three Wasatch Zones located at these depths: 6344’ – 6360’; 6436’ – 6441’ & 6471’ – 6476’ and three Mesa Verde Zone located at 7545’ – 7554’; 7607’ – 7613’ & 7886’ – 7902’ will be placed on production for a minimum of 90 days to stabilize production. At that time a gas sample will be taken and analyzed to serve as a baseline.

2 – The initial allocation is being estimated from the net pay of the Mesa Verde and Wasatch formations. That allocation would be:

Mesa Verde Production: 72% - for 37’ of net pay


Wasatch Production: 28% - for 14’ of net pay

3 – After the well is stabilized a production survey will be run across all of the zones to determine the allocation of produced gas from the Mesa Verde and the Wasatch.

4 – If the production survey demonstrates that the allocation rates are different by more than 2% from the estimated allocation, the OGOR Report will be amended to reflect those changes.

5 – On an annual basis the gas will be sampled and a determination will be made of the BTU content and gas constituents. These annual samples can be used to determine if the gas allocation is changing over time. If these samples do not indicate that any adjustments in allocation are necessary they may be discontinued after the fifth anniversary of the initial production.

CONFIDENTIAL

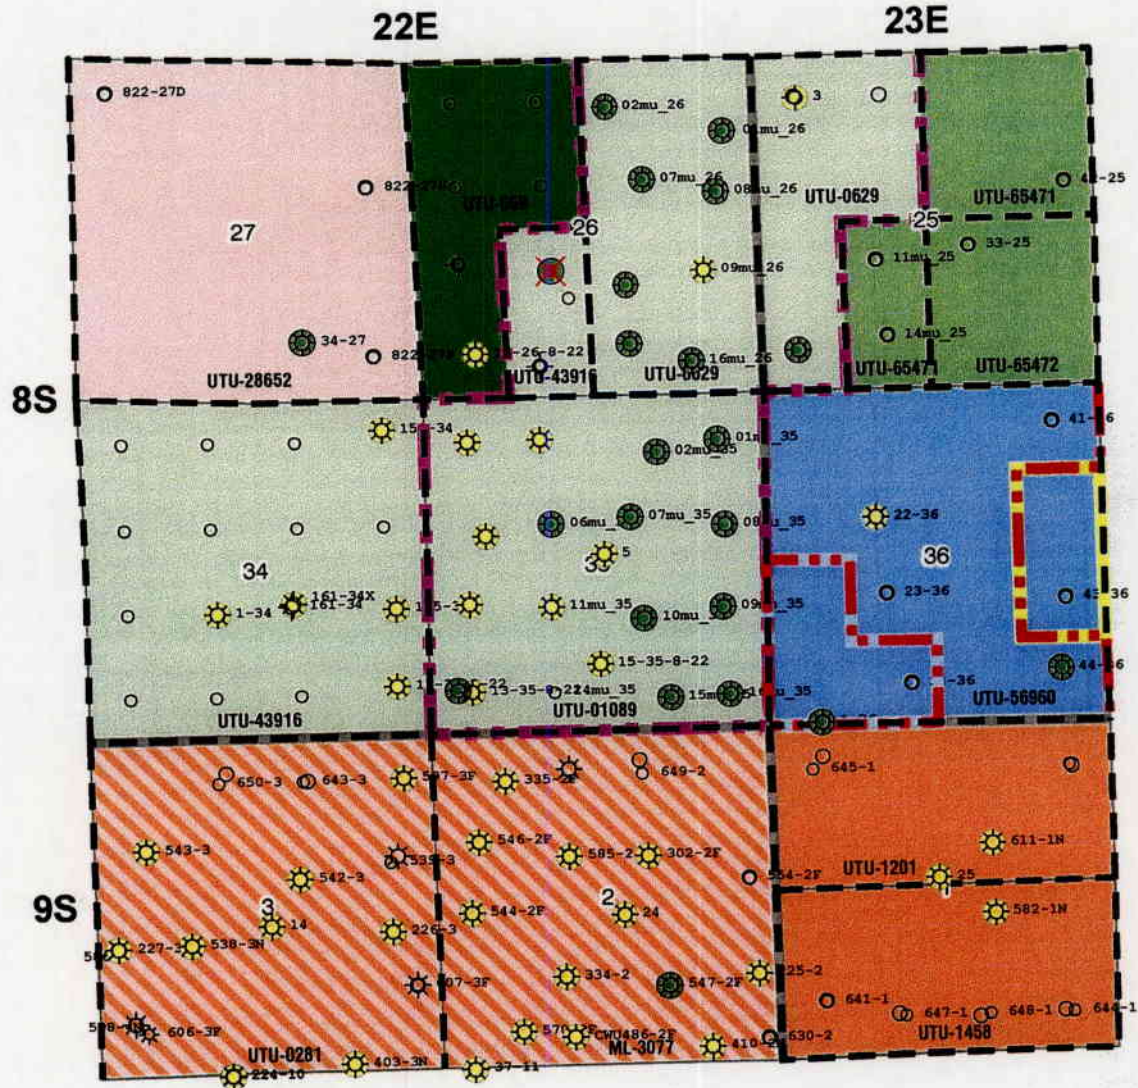

- Wasatch (Tw) production
- Mesaverde (Kmv) production
- Mesaverde and Wasatch production

- White River Unit and Initial Wasatch PA
- Badlands Unit
- Initial Tw PA
- B/ Tw-Kmv PA *A*
- Lease boundary

Tw/Kmv COMMINGLED PRODUCTION

Plat One
Centered on
Section 35-T8S-R22E
Uintah County, Utah

QUESTAR
Exploration
& Production

1680 17th St., # 600 Denver, CO 80202

Geologist: JD Harman

Engineer:

Date: June 4, 2004

Landman: Angela Page

Technician:

File: 05722Map1Comm 35822.cdr

AFFIDAVIT OF NOTICE

CONFIDENTIAL

STATE OF COLORADO)
COUNTY OF DENVER) ss:

Angela Page, being duly sworn, deposes and says:

1. That I am employed by Questar Market Resources in the capacity of Associate Landman. My business address is Independence Plaza
1050 17th Street, Suite 500
Denver, CO 80265
2. In my capacity as Associate Landman, pursuant to the provisions of Utah Administrative Rule 615-3-22 I have provided a copy of Questar Market Resource's application for completion of the WRU EIH 16MU 35-8-22 well into two or more pools, in the form of Utah Division of Oil, Gas and Mining's Form 9 Sundry Notice, to owners of all contiguous oil and gas leases or drilling units overlying the pools which are the subject of that application.
3. In my capacity as Associate Landman I am authorized to provide such notice of Questar Market Resource's application to contiguous owners and to make this affidavit on this 25th day of June, 2004.

Angela Page
Printed Name: Angela Page

The foregoing instrument was sworn to and subscribed before me this 25th day of June, 2004, by Angela Page
Melanie C. Gallegos
Notary Public



My Commission Expires 03/28/2005

UNITED STATES
DEPARTMENT OF THE INTERIOR
BUREAU OF LAND MANAGEMENT

FORM APPROVED
Budget Bureau No. 1004-0135
Expires: March 31, 1993

SUNDRY NOTICES AND REPORTS ON WELLS

Do not use this form for proposals to drill or to deepen or reentry to a different reservoir
Use "APPLICATION FOR PERMIT--" for such proposals

SUBMIT IN TRIPLICATE

1. Type of Well Oil <input type="checkbox"/> Gas <input type="checkbox"/> <input type="checkbox"/> Well <input checked="" type="checkbox"/> Well <input type="checkbox"/> Other	5. Lease Designation and Serial No. U-01089
2. Name of Operator QEP UINTA BASIN, INC.	6. If Indian, Allottee or Tribe Name N/A
3. Address and Telephone No. 11002 E. 17500 S. VERNAL, UT 84078-8526 Contact: mike.stahl@questar.com 435.781.4389 Fax 435.781.4329	7. If Unit or CA, Agreement Designation N/A
4. Location of Well (Footage, Sec., T., R., M., or Survey Description) Sec 35, T8S, R22E SESE - 582' FSL, 574' FEL	8. Well Name and No. WRU EIH 16MU-35-8-22
	9. API Well No. 43-047-35194
	10. Field and Pool, or Exploratory Area NATURAL BUTTES
	11. County or Parish, State UINTAH COUNTY, UTAH

CHECK APPROPRIATE BOX(S) TO INDICATE NATURE OF NOTICE, REPORT, OR OTHER DATA		
TYPE OF SUBMISSION	TYPE OF ACTION	
<input type="checkbox"/> Notice of Intent	<input type="checkbox"/> Abandonment	<input type="checkbox"/> Change of Plans
<input checked="" type="checkbox"/> Subsequent Report	<input type="checkbox"/> Recompletion	<input type="checkbox"/> New Construction
<input type="checkbox"/> Final Abandonment Notice	<input type="checkbox"/> Plugging Back	<input type="checkbox"/> Non-Routine Fracturing
	<input type="checkbox"/> Casing Repair	<input type="checkbox"/> Water Shut-Off
	<input type="checkbox"/> Altering Casing	<input type="checkbox"/> Conversion to Injection
	<input checked="" type="checkbox"/> Other <u>Commingling</u>	<input type="checkbox"/> Dispose Water

(Note) Report results of multiple completion on Well Completion or Recompletion Report and Log form.)

13. Describe Proposed or Completed Operations (Clearly state all pertinent details, and give pertinent dates, including estimated date of starting any proposed work. If well is directionally drilled, give subsurface locations and measured and true vertical depths for all markers and zones pertinent to this work)

"In compliance with the stated objectives of the Federal Regulations for Onshore Oil & Gas Operations and the applicable Federal Unit Agreement, Questar Exploration and Production Company hereby requests the commingling of production between intervals in the WRU EIH 16MU 35-8-22. Questar considers this commingling to be in the public interest in that it promotes maximum ultimate economic recovery, prevents waste, provides for orderly and efficient production of oil and gas and presents no detrimental effects from commingling the two gas streams.

Questar requests approval for the commingling between the Mesa Verde and Wasatch intervals. The proposed method to determine the allocation of production between the intervals is described below:

1 - A production survey has been run and the final allocation is as follows:

Mesa Verde Production: 30%

Wasatch Production: 70%

3 - BLM, 2- Utah OG&M, 1 - Denver, 1 - file Word file-server

RECEIVED

JUN 14 2005

DIV. OF OIL, GAS & MINING

14. I hereby certify that the foregoing is true and correct.
Signed Mike Stahl  Title Engineer Date 6/10/05

(This space for Federal or State office use)

Approved by: _____ Title _____ Date _____
Conditions of approval, if any _____

Title 18 U.S.C. Section 1001, makes it a crime for any person knowingly and willfully to make to any department or agency of the United States any false, fictitious or fraudulent statements or representations as to any matter within its jurisdiction.

UNITED STATES
DEPARTMENT OF THE INTERIOR
BUREAU OF LAND MANAGEMENT

FORM APPROVED
Budget Bureau No. 1004-0135
Expires: March 31, 1993

SUNDRY NOTICES AND REPORTS ON WELLS

Do not use this form for proposals to drill or to deepen or reentry to a different reservoir
Use "APPLICATION FOR PERMIT--" for such proposals

SUBMIT IN TRIPLICATE

1. Type of Well

Oil

Gas

☐ Well ☒ Well ☐ Other

2. Name of Operator

QEP UINTA BASIN, INC.

3. Address and Telephone No.

11002 E. 17500 S. VERNAL, UT 84078-8526

Contact: **mike.stahl@questar.com**

435.781.4389 Fax 435.781.4329

4. Location of Well (Footage, Sec., T., R., M., or Survey Description)

Sec 35, T8S, R22E SESE - 582' FSL, 574' FEL

5. Lease Designation and Serial No.

U-01089

6. If Indian, Allottee or Tribe Name

N/A

7. If Unit or CA, Agreement Designation

N/A

8. Well Name and No.

WRU EIH 16MU-35-8-22

9. API Well No.

43-047-35194

10. Field and Pool, or Exploratory Area

NATURAL BUTTES

11. County or Parish, State

UINTAH COUNTY, UTAH

12. CHECK APPROPRIATE BOX(s) TO INDICATE NATURE OF NOTICE, REPORT, OR OTHER DATA

TYPE OF SUBMISSION

☐ Notice of Intent

☒ Subsequent Report

☐ Final Abandonment Notice

TYPE OF ACTION

☐ Abandonment

☐ Recompletion

☐ Plugging Back

☐ Casing Repair

☐ Altering Casing

☒ Other **Commingling**

☐ Change of Plans

☐ New Construction

☐ Non-Routine Fracturing

☐ Water Shut-Off

☐ Conversion to Injection

☐ Dispose Water

(Note) Report results of multiple completion on Well Completion or Recompletion Report and Log form.)

13. Describe Proposed or Completed Operations (Clearly state all pertinent details, and give pertinent dates, including estimated date of starting any proposed work. If well is directionally drilled, give subsurface locations and measured and true vertical depths for all markers and zones pertinent to this work)

"In compliance with the stated objectives of the Federal Regulations for Onshore Oil & Gas Operations and the applicable Federal Unit Agreement, Questar Exploration and Production Company hereby requests the commingling of production between intervals in the WRU EIH 16MU 35-8-22. Questar considers this commingling to be in the public interest in that it promotes maximum ultimate economic recovery, prevents waste, provides for orderly and efficient production of oil and gas and presents no detrimental effects from commingling the two gas streams.

Questar requests approval for the commingling between the Mesa Verde and Wasatch intervals. The proposed method to determine the allocation of production between the intervals is described below:

1 - A production survey has been run and the final allocation is as follows:

Mesa Verde Production: 30%

Wasatch Production: 70%

3 - BLM, 2- Utah OG&M, 1 - Denver, 1 - file Word file-server

RECEIVED

JUN 14 2005

DIVISION OF OIL & GAS

14. I hereby certify that the foregoing is true and correct.

Signed **Mike Stahl**

Title **Engineer**

Date **6/10/05**

(This space for Federal or State office use)

Approved by:

Title

Date

Conditions of approval, if any

Title 18 U.S.C. Section 1001, makes it a crime for any person knowingly and willfully to make to any department or agency of the United States any false, fictitious or fraudulent statements or representations as to any matter within its jurisdiction.

Division of Oil, Gas and Mining
OPERATOR CHANGE WORKSHEET

ROUTING

1. DJJ

2. CDW

Change of Operator (Well Sold)

X - Operator Name Change/Merger

The operator of the well(s) listed below has changed, effective:

1/1/2007

FROM: (Old Operator):

N2460-QEP Uinta Basin, Inc.
 1050 17th St, Suite 500
 Denver, CO 80265

Phone: 1 (303) 672-6900

TO: (New Operator):

N5085-Questar E&P Company
 1050 17th St, Suite 500
 Denver, CO 80265

Phone: 1 (303) 672-6900

CA No.

Unit:

WHITE RIVER UNIT

WELL NAME	SEC	TWN	RNG	API NO	ENTITY NO	LEASE TYPE	WELL TYPE	WELL STATUS
SEE ATTACHED LISTS				*				

OPERATOR CHANGES DOCUMENTATION

Enter date after each listed item is completed

- (R649-8-10) Sundry or legal documentation was received from the **FORMER** operator on: 4/19/2007
- (R649-8-10) Sundry or legal documentation was received from the **NEW** operator on: 4/16/2007
- The new company was checked on the **Department of Commerce, Division of Corporations Database** on: 1/31/2005
- Is the new operator registered in the State of Utah: Business Number: 764611-0143
- (R649-9-2) Waste Management Plan has been received on: IN PLACE
- Inspections of LA PA state/fee well sites complete on: n/a
- Reports current for Production/Disposition & Sundries on: n/a
- Federal and Indian Lease Wells:** The BLM and or the BIA has approved the merger, name change, or operator change for all wells listed on Federal or Indian leases on: BLM 4/23/2007 BIA
- Federal and Indian Units:**
The BLM or BIA has approved the successor of unit operator for wells listed on: 4/23/2007
- Federal and Indian Communization Agreements ("CA"):**
The BLM or BIA has approved the operator for all wells listed within a CA on: _____
- Underground Injection Control ("UIC")** The Division has approved UIC Form 5, **Transfer of Authority to Inject**, for the enhanced/secondary recovery unit/project for the water disposal well(s) listed on: _____

DATA ENTRY:

- Changes entered in the **Oil and Gas Database** on: 4/30/2007 and 5/15/2007
- Changes have been entered on the **Monthly Operator Change Spread Sheet** on: 4/30/2007 and 5/15/2007
- Bond information entered in RBDMS on: 4/30/2007 and 5/15/2007
- Fee/State wells attached to bond in RBDMS on: 4/30/2007 and 5/15/2007
- Injection Projects to new operator in RBDMS on: 4/30/2007 and 5/15/2007
- Receipt of Acceptance of Drilling Procedures for APD/New on: n/a

BOND VERIFICATION:

- Federal well(s) covered by Bond Number: ESB000024
- Indian well(s) covered by Bond Number: 799446
- (R649-3-1) The **NEW** operator of any state/fee well(s) listed covered by Bond Number 965003033
- The **FORMER** operator has requested a release of liability from their bond on: n/a

LEASE INTEREST OWNER NOTIFICATION:

- (R649-2-10) The **NEW** operator of the fee wells has been contacted and informed by a letter from the Division of their responsibility to notify all interest owners of this change on: n/a

COMMENTS: THIS IS A COMPANY NAME CHANGE.

SOME WELL NAMES HAVE BEEN CHANGED AS REQUESTED

Original Well Name	Well Name & No.	Q/Q	SEC	TWP	RNG	API	Entity	Lease	Well Type	Status
WHITE RIVER 31-4	WR 31-4	SWSE	04	080S	220E	4304715090	4915	Federal	WS	A
WRU 15-35-8-22	WRU EIH 15-35-8-22	SWSE	35	080S	220E	4304733061	12528	Federal	GW	P
E IRON HORSE 12W-35-8-22	WRU EIH 12W-35-8-22	NWSW	35	080S	220E	4304733393	12528	Federal	GW	P
WRU 13W-3-8-22	WR 13W-3-8-22	SWSW	03	080S	220E	4304733651	13544	Federal	GW	P
GB 6W-9-8-22	OU GB 6W-9-8-22	SENE	09	080S	220E	4304734010	13545	Federal	GW	P
E IRON HORSE 4W-35-8-22	WRU EIH 4W-35-8-22	NWNW	35	080S	220E	4304734042	12528	Federal	GW	P
E IRON HORSE 3W-35-8-22		NENW	35	080S	220E	4304734044	12528	Federal	GW	P
GB 4W-9-8-22	WRU GB 4WRG-9-8-22	NWNW	09	080S	220E	4304734208	4915	Federal	GW	DRL
WRU 13WX-35-8-22	WRU EIH 13WX-35-8-22	SWSW	35	080S	220E	4304734210	12528	Federal	GW	P
WRU EIH 5W-35-8-22	WRU EIH 5W-35-8-22	SWNW	35	080S	220E	4304734572	12528	Federal	GW	P
OU GB 14W-9-8-22	OU GB 14W-9-8-22	SESW	09	080S	220E	4304734649	13545	Federal	GW	P
WRU GB 9MU-9-8-22	WRU GB 9MU-9-8-22	NESE	09	080S	220E	4304734650	13545	Federal	GW	P
OU GB 10W-9-8-22	OU GB 10W-9-8-22	NWSE	09	080S	220E	4304734651	13545	Federal	GW	P
OU GB 12W-9-8-22	OU GB 12W-9-8-22	NWSW	09	080S	220E	4304734652	13712	Federal	GW	S
OU GB 15W-9-8-22	OU GB 15W-9-8-22	SWSE	09	080S	220E	4304734678	13545	Federal	GW	P
OU GB 16W-9-8-22	OU GB 16W-9-8-22	SESE	09	080S	220E	4304734679	13545	Federal	GW	P
WRU EIH 6W-35-8-22	WRU EIH 6W-35-8-22	SENE	35	080S	220E	4304734684	12528	Federal	GW	P
GB 11ML-10-8-22	GB 11ML-10-8-22	NESW	10	080S	220E	4304734691	14818	Federal	GW	P
WRU EIH 11W-35-8-22	WRU EIH 11W-35-8-22	NESW	35	080S	220E	4304734708	12528	Federal	GW	P
WRU GB 5M-9-8-22	WRU GB 5M-9-8-22	SWNW	09	080S	220E	4304734753	13545	Federal	GW	P
OU GB 12W-4-8-22	OU GB 12W-4-8-22	NWSW	04	080S	220E	4304734762	13718	Federal	GW	P
OU GB 12M-10-8-22	OU GB 12M-10-8-22	NWSW	10	080S	220E	4304734769	13864	Federal	GW	P
WRU EIH 14W-26-8-22	WRU EIH 14W-26-8-22	SESW	26	080S	220E	4304734835	12528	Federal	GW	S
WRU EIH 11MU-26-8-22	WRU EIH 11MU-26-8-22	NESW	26	080S	220E	4304734836	12528	Federal	GW	P
WRU EIH 10W-35-8-22	WRU EIH 10W-35-8-22	NWSE	35	080S	220E	4304735046	12528	Federal	GW	P
WRU EIH 9MU-26-8-22	WRU EIH 9MU-26-8-22	NESE	26	080S	220E	4304735047	14003	Federal	GW	P
WRU EIH 15MU-26-8-22	WRU EIH 15MU-26-8-22	SWSE	26	080S	220E	4304735048	12528	Federal	GW	P
WRU EIH 1MU-35-8-22	WRU EIH 1MU-35-8-22	NENE	35	080S	220E	4304735049	12528	Federal	GW	P
WRU EIH 9M-35-8-22	WRU EIH 9M-35-8-22	NESE	35	080S	220E	4304735050	12528	Federal	GW	P
WRU EIH 7MU-35-8-22	WRU EIH 7MU-35-8-22	SWNE	35	080S	220E	4304735051	12528	Federal	GW	P
WRU EIH 1MU-26-8-22	WRU EIH 1MU-26-8-22	NENE	26	080S	220E	4304735118	12528	Federal	GW	P
WRU EIH 7MU-26-8-22	WRU EIH 7MU-26-8-22	SENE	26	080S	220E	4304735119	12528	Federal	GW	P
WRU EIH 10MU-26-8-22	WRU EIH 10MU-26-8-22	NWSE	26	080S	220E	4304735120	12528	Federal	GW	P
WRU EIH 15MU-35-8-22	WRU EIH 15MU-35-8-22	SWSE	35	080S	220E	4304735121	12528	Federal	GW	P
WRU EIH 10ML-23-8-22	WRU EIH 10ML-23-8-22	NWSE	23	080S	220E	4304735187	12528	Federal	GW	P
SG 12MU-23-8-22	SG 12MU-23-8-22	NWSW	23	080S	220E	4304735188	12528	Federal	GW	P
WRU EIH 9ML-23-8-22	WRU EIH 9ML-23-8-22	NESE	23	080S	220E	4304735189	12528	Federal	GW	P
WRU EIH 16MU-26-8-22	WRU EIH 16MU-26-8-22	SESE	26	080S	220E	4304735191	12528	Federal	GW	P
WRU EIH 2MU-26-8-22	WRU EIH 2MU-26-8-22	NWNE	26	080S	220E	4304735192	12528	Federal	GW	P
WRU EIH 8MU-26-8-22	WRU EIH 8MU-26-8-22	SENE	26	080S	220E	4304735193	12528	Federal	GW	P
WRU EIH 16MU-35-8-22	WRU EIH 16MU-35-8-22	SESE	35	080S	220E	4304735194	12528	Federal	GW	P

QEP Uinta Basin (N2460) to QUESTAR E and P (N5085)
WHITE RIVER UNIT

4/30/2007 and 5/15/2007

Original Well Name	Well Name & No.	Q/Q	SEC	TWP	RNG	API	Entity	Lease	Well Type	Status
WRU EIH 8MU-35-8-22	WRU EIH 8MU-35-8-22	SENE	35	080S	220E	4304735195	12528	Federal	GW	P
WRU EIH 13MU-25-8-22	WRU EIH 13MU-25-8-22	SWSW	25	080S	220E	4304735329	12528	Federal	GW	P
WRU EIH 15ML-23-8-22	WRU EIH 15ML-23-8-22	SWSE	23	080S	220E	4304735387	12528	Federal	GW	P
WRU EIH 4MU-25-8-22	WRU EIH 4MU-25-8-22	NWNW	25	080S	220E	4304735388	12528	Federal	GW	P
WRU EIH 3MU-25-8-22	EIH 3MU-25-8-22	NENW	25	080S	220E	4304735389	12528	Federal	GW	P
WRU EIH 12ML-24-8-22	WRU EIH 12ML-24-8-22	NWSW	24	080S	220E	4304735425	12528	Federal	GW	P
WRU EIH 14ML-24-8-22	WRU EIH 14ML-24-8-22	SESW	24	080S	220E	4304735426	12528	Federal	GW	P
WRU EIH 6MU-25-8-22	WRU EIH 6MU-25-8-22	SENW	25	080S	220E	4304735431	12528	Federal	GW	P
WRU EIH 5MU-25-8-22	WRU EIH 5MU-25-8-22	SWNW	25	080S	220E	4304735432	12528	Federal	GW	P
WRU EIH 12MU-25-8-22	WRU EIH 12MU-25-8-22	NWSW	25	080S	220E	4304735601	12528	Federal	GW	P
WRU EIH 14MU-35-8-22	WRU EIH 14MU-35-8-22	SESW	35	080S	220E	4304735667	12528	Federal	GW	P
WRU EIH 13ML-24-8-22	WRU EIH 13ML-24-8-22	SESW	24	080S	220E	4304735793	12528	Federal	GW	P
WRU EIH 16ML-23-8-22	WRU EIH 16ML-23-8-22	SWSE	23	080S	220E	4304735804	12528	Federal	GW	P
WRU EIH 11ML-24-8-22	WRU EIH 11ML-24-8-22	NWSW	24	080S	220E	4304735805	12528	Federal	GW	P
WRU EIH 6B-ML-35-8-22	WRU EIH 6B-ML-35-8-22	SWNW	35	080S	220E	4304737299	12528	Federal	GW	P
WRU EIH 6B-ML-35-8-20	WRU EIH 6B-ML-35-8-21	SWNW	35	080S	220E	4304737299	15281 12528	Federal	GW	S
WRU EIH 11BML-35-8-22	WRU EIH 11BML-35-8-22	NESW	35	080S	220E	4304737300	12528	Federal	GW	P
WRU EIH 3D-ML-35-8-22	WRU EIH 3D-ML-35-8-22	SENW	35	080S	220E	4304737465	12528	Federal	GW	P
WRU EIH 7D-ML-35-8-22	WRU EIH 7D-ML-35-8-22	SWNE	35	080S	220E	4304737466	12528	Federal	GW	P
WRU EIH 4AML-25-8-22	WRU EIH 4AD-25-8-22	NWNW	25	080S	220E	4304738636		Federal	GW	APD
WRU EIH 7AML-26-8-22	WRU EIH 7AD-26-8-22	SWNE	26	080S	220E	4304738637		Federal	GW	APD
WRU EIH 8DML-26-8-22	WRU EIH 8DML-26-8-22	SENE	26	080S	220E	4304738638		Federal	GW	APD
WRU EIH 9DML-26-8-22	WRU EIH 9DML-26-8-22	NESE	26	080S	220E	4304738639		Federal	GW	APD
WRU EIH 6DML-35-8-22	WRU EIH 6DD-35-8-22	SENW	35	080S	220E	4304738640		Federal	GW	APD
WRU EIH 7AD-35-8-22	WRU EIH 7AD-35-8-22	SWNE	35	080S	220E	4304738641		Federal	GW	APD
WRU EIH 13AML-35-8-22	WRU EIH 14BD-35-8-22	SWSW	35	080S	220E	4304738642		Federal	GW	APD
WRU EIH 2AML-35-8-22	WRU EIH 2AML-35-8-22	NWNE	35	080S	220E	4304738643		Federal	GW	APD
WRU EIH 3AD-35-8-22	WRU EIH 3AD-35-8-22	NENW	35	080S	220E	4304738644		Federal	GW	APD
WRU EIH 10AML-26-8-22	WRU EIH 10AML-26-8-22	NWSE	26	080S	220E	4304738647		Federal	GW	APD
WRU EIH 14AML-26-8-22	WRU EIH 14AML-26-8-22	SESW	26	080S	220E	4304738648		Federal	GW	APD
WRU EIH 9CML-26-8-22	WRU EIH 9CD-26-8-22	NESE	26	080S	220E	4304738649		Federal	GW	APD
WRU EIH 6BML-25-8-22	WRU EIH 6BML-25-8-22	SENW	25	080S	220E	4304738650		Federal	GW	APD
WRU EIH 15AG-35-8-22	WRU EIH 15AG-35-8-22	SWSE	35	080S	220E	4304738772		Federal	OW	APD
WRU EIH 15AML-35-8-22	WRU EIH 15AD-35-8-22	SWSE	35	080S	220E	4304738773		Federal	GW	APD

STATE OF UTAH
DEPARTMENT OF NATURAL RESOURCES
DIVISION OF OIL, GAS AND MINING

FORM 9

SUNDRY NOTICES AND REPORTS ON WELLS

Do not use this form for proposals to drill new wells, significantly deepen existing wells below current bottom-hole depth, reenter plugged wells, or to drill horizontal laterals. Use APPLICATION FOR PERMIT TO DRILL form for such proposals.

1. TYPE OF WELL OIL WELL <input type="checkbox"/> GAS WELL <input type="checkbox"/> OTHER _____	5. LEASE DESIGNATION AND SERIAL NUMBER: see attached
2. NAME OF OPERATOR: QUESTAR EXPLORATION AND PRODUCTION COMPANY	6. IF INDIAN, ALLOTTEE OR TRIBE NAME: see attached
3. ADDRESS OF OPERATOR: 1050 17th Street Suite 500 CITY Denver STATE CO ZIP 80265	7. UNIT or CA AGREEMENT NAME: see attached
PHONE NUMBER: (303) 308-3068	8. WELL NAME and NUMBER: see attached
4. LOCATION OF WELL FOOTAGES AT SURFACE: attached	9. API NUMBER: attached
COUNTY: Uintah	10. FIELD AND POOL, OR WILDCAT:
QTR/QTR, SECTION, TOWNSHIP, RANGE, MERIDIAN:	STATE: UTAH

11. CHECK APPROPRIATE BOXES TO INDICATE NATURE OF NOTICE, REPORT, OR OTHER DATA

TYPE OF SUBMISSION	TYPE OF ACTION		
<input checked="" type="checkbox"/> NOTICE OF INTENT (Submit in Duplicate) Approximate date work will start: 1/1/2007	<input type="checkbox"/> ACIDIZE	<input type="checkbox"/> DEEPEN	<input type="checkbox"/> REPERFORATE CURRENT FORMATION
<input type="checkbox"/> SUBSEQUENT REPORT (Submit Original Form Only) Date of work completion:	<input type="checkbox"/> ALTER CASING	<input type="checkbox"/> FRACTURE TREAT	<input type="checkbox"/> SIDETRACK TO REPAIR WELL
	<input type="checkbox"/> CASING REPAIR	<input type="checkbox"/> NEW CONSTRUCTION	<input type="checkbox"/> TEMPORARILY ABANDON
	<input type="checkbox"/> CHANGE TO PREVIOUS PLANS	<input type="checkbox"/> OPERATOR CHANGE	<input type="checkbox"/> TUBING REPAIR
	<input type="checkbox"/> CHANGE TUBING	<input type="checkbox"/> PLUG AND ABANDON	<input type="checkbox"/> VENT OR FLARE
	<input type="checkbox"/> CHANGE WELL NAME	<input type="checkbox"/> PLUG BACK	<input type="checkbox"/> WATER DISPOSAL
	<input type="checkbox"/> CHANGE WELL STATUS	<input type="checkbox"/> PRODUCTION (START/RESUME)	<input type="checkbox"/> WATER SHUT-OFF
	<input type="checkbox"/> COMMINGLE PRODUCING FORMATIONS	<input type="checkbox"/> RECLAMATION OF WELL SITE	<input checked="" type="checkbox"/> OTHER: Operator Name Change
	<input type="checkbox"/> CONVERT WELL TYPE	<input type="checkbox"/> RECOMPLETE - DIFFERENT FORMATION	

12. DESCRIBE PROPOSED OR COMPLETED OPERATIONS. Clearly show all pertinent details including dates, depths, volumes, etc.

Effective January 1, 2007 operator of record, QEP Uinta Basin, Inc., will hereafter be known as QUESTAR EXPLORATION AND PRODUCTION COMPANY. This name change involves only an internal corporate name change and no third party change of operator is involved. The same employees will continue to be responsible for operations of the properties described on the attached list. All operations will continue to be covered by bond numbers:

Federal Bond Number: 965002976 (BLM Reference No. ESB000024)

Utah State Bond Number: 965003033

Fee Land Bond Number: 965003033

Current operator of record, QEP UINTA BASIN, INC., hereby resigns as operator of the properties as described on the attached list.

Jay B. Neese, Executive Vice President, QEP Uinta Basin, Inc.

Successor operator of record, QUESTAR EXPLORATION AND PRODUCTION COMPANY, hereby assumes all rights, duties and obligations as operator of the properties as described on the attached list

Jay B. Neese, Executive Vice President

Questar Exploration and Production Company

NAME (PLEASE PRINT) Debra K. Stanberry

TITLE Supervisor, Regulatory Affairs

SIGNATURE

DATE 3/16/2007

(This space for State use only)

RECEIVED

APR 19 2007

DIV. OF OIL, GAS & MINING

STATE OF UTAH
DEPARTMENT OF NATURAL RESOURCES
DIVISION OF OIL, GAS AND MINING

FORM 9

SUNDRY NOTICES AND REPORTS ON WELLS

Do not use this form for proposals to drill new wells, significantly deepen existing wells below current bottom-hole depth, reenter plugged wells, or to drill horizontal laterals. Use APPLICATION FOR PERMIT TO DRILL form for such proposals.

1. TYPE OF WELL OIL WELL ☐ GAS WELL ☐ OTHER _____

2. NAME OF OPERATOR:
QUESTAR EXPLORATION AND PRODUCTION COMPANY

3. ADDRESS OF OPERATOR: 1050 17th Street Suite 500 Denver STATE CO ZIP 80265 PHONE NUMBER: (303) 308-3068

4. LOCATION OF WELL

FOOTAGES AT SURFACE: attached

COUNTY: Uintah

QTR/QTR, SECTION, TOWNSHIP, RANGE, MERIDIAN:

STATE: UTAH

5. LEASE DESIGNATION AND SERIAL NUMBER:
see attached

6. IF INDIAN, ALLOTTEE OR TRIBE NAME:
see attached

7. UNIT or CA AGREEMENT NAME:
see attached

8. WELL NAME and NUMBER:
see attached

9. API NUMBER:
attached

10. FIELD AND POOL, OR WILDCAT:

11. CHECK APPROPRIATE BOXES TO INDICATE NATURE OF NOTICE, REPORT, OR OTHER DATA

TYPE OF SUBMISSION

TYPE OF ACTION

☒ NOTICE OF INTENT
(Submit in Duplicate)

Approximate date work will start:

1/1/2007

☐ SUBSEQUENT REPORT
(Submit Original Form Only)

Date of work completion:

☐ ACIDIZE

☐ ALTER CASING

☐ CASING REPAIR

☐ CHANGE TO PREVIOUS PLANS

☐ CHANGE TUBING

☐ CHANGE WELL NAME

☐ CHANGE WELL STATUS

☐ COMMINGLE PRODUCING FORMATIONS

☐ CONVERT WELL TYPE

☐ DEEPEN

☐ FRACTURE TREAT

☐ NEW CONSTRUCTION

☐ OPERATOR CHANGE

☐ PLUG AND ABANDON

☐ PLUG BACK

☐ PRODUCTION (START/RESUME)

☐ RECLAMATION OF WELL SITE

☐ RECOMPLETE - DIFFERENT FORMATION

☐ REPERFORATE CURRENT FORMATION

☐ SIDETRACK TO REPAIR WELL

☐ TEMPORARILY ABANDON

☐ TUBING REPAIR

☐ VENT OR FLARE

☐ WATER DISPOSAL

☐ WATER SHUT-OFF

☒ OTHER: Well Name Changes

12. DESCRIBE PROPOSED OR COMPLETED OPERATIONS. Clearly show all pertinent details including dates, depths, volumes, etc.

PER THE ATTACHED LIST OF WELLS, QUESTAR EXPLORATION AND PRODUCTION COMPANY REQUESTS THAT THE INDIVIDUAL WELL NAMES BE UPDATED IN YOUR RECORDS.

NAME (PLEASE PRINT) Debra K. Stanberry

TITLE Supervisor, Regulatory Affairs

SIGNATURE

DATE 4/17/2007

(This space for State use only)

RECEIVED

APR 19 2007

DIV. OF OIL, GAS & MINING



United States Department of the Interior

BUREAU OF LAND MANAGEMENT

Utah State Office
P.O. Box 45155
Salt Lake City, UT 84145-0155



IN REPLY REFER TO
3180
UT-922

April 23, 2007

Questar Exploration and Production Company
1050 17th Street, Suite 500
Denver, Colorado 80265

Re: White River Unit
Uintah County, Utah

Gentlemen:

On April 12, 2007, we received an indenture dated April 6, 2007, whereby QEP Uinta Basin, Inc. resigned as Unit Operator and Questar Exploration and Production Company was designated as Successor Unit Operator for the White River Unit, Uintah County, Utah.

This indenture was executed by all required parties and the signatory parties have complied with Sections 5 and 6 of the unit agreement. The instrument is hereby approved effective April 23, 2007. In approving this designation, the Authorized Officer neither warrants nor certifies that the designated party has obtained all required approval that would entitle it to conduct operations under the White River Unit Agreement.

Your nationwide oil and gas bond No. ESB000024 will be used to cover all federal operations within the White River Unit.

It is requested that you notify all interested parties of the change in unit operator. Copies of the approved instruments are being distributed to the appropriate federal offices, with one copy returned herewith.

Sincerely,

/s/ Greg J. Noble

Greg J. Noble
Acting Chief, Branch of Fluid Minerals

Enclosure

bcc: Field Manager - Vernal (w/enclosure)
SITLA
Division of Oil, Gas & Mining
File - White River Unit (w/enclosure)
Agr. Sec. Chron
Reading File
Central Files

UT922:TAThompson:tt:4/23/07

RECEIVED

APR 30 2007

DIV. OF OIL, GAS & MINING

Division of Oil, Gas and Mining
OPERATOR CHANGE WORKSHEET (for state use only)

ROUTING
 CDW

Change of Operator (Well Sold)

X - Operator Name Change

The operator of the well(s) listed below has changed, effective:

6/14/2010

FROM: (Old Operator): N5085-Questar Exploration and Production Company 1050 17th St, Suite 500 Denver, CO 80265 Phone: 1 (303) 308-3048	TO: (New Operator): N3700-QEP Energy Company 1050 17th St, Suite 500 Denver, CO 80265 Phone: 1 (303) 308-3048
--	---

CA No.

Unit:

WHITE RIVER

WELL NAME	SEC	TWN	RNG	API NO	ENTITY NO	LEASE TYPE	WELL TYPE	WELL STATUS
SEE ATTACHED								

OPERATOR CHANGES DOCUMENTATION

Enter date after each listed item is completed

- (R649-8-10) Sundry or legal documentation was received from the **FORMER** operator on: 6/28/2010
- (R649-8-10) Sundry or legal documentation was received from the **NEW** operator on: 6/28/2010
- The new company was checked on the **Department of Commerce, Division of Corporations Database** on: 6/24/2010
- Is the new operator registered in the State of Utah: Business Number: 764611-0143
- (R649-9-2) Waste Management Plan has been received on: Requested
- Inspections of LA PA state/fee well sites complete on: n/a
- Reports current for Production/Disposition & Sundries on: ok
- Federal and Indian Lease Wells:** The BLM and or the BIA has approved the merger, name change, or operator change for all wells listed on Federal or Indian leases on: BLM 8/16/2010 BIA not yet
- Federal and Indian Units:**
The BLM or BIA has approved the successor of unit operator for wells listed on: 8/16/2010
- Federal and Indian Communization Agreements ("CA"):**
The BLM or BIA has approved the operator for all wells listed within a CA on: N/A
- Underground Injection Control ("UIC")** Division has approved UIC Form 5 Transfer of Authority to **Inject**, for the enhanced/secondary recovery unit/project for the water disposal well(s) listed on: 6/29/2010

DATA ENTRY:

- Changes entered in the **Oil and Gas Database** on: 6/30/2010
- Changes have been entered on the **Monthly Operator Change Spread Sheet** on: 6/30/2010
- Bond information entered in RBDMS on: 6/30/2010
- Fee/State wells attached to bond in RBDMS on: 6/30/2010
- Injection Projects to new operator in RBDMS on: 6/30/2010
- Receipt of Acceptance of Drilling Procedures for APD/New on: n/a

BOND VERIFICATION:

- Federal well(s) covered by Bond Number: ESB000024
- Indian well(s) covered by Bond Number: 965010693
- (R649-3-1) The **NEW** operator of any state/fee well(s) listed covered by Bond Number 965010695
- The **FORMER** operator has requested a release of liability from their bond on: n/a

LEASE INTEREST OWNER NOTIFICATION:

- (R649-2-10) The **NEW** operator of the fee wells has been contacted and informed by a letter from the Division of their responsibility to notify all interest owners of this change on: n/a

COMMENTS:

STATE OF UTAH
DEPARTMENT OF NATURAL RESOURCES
DIVISION OF OIL, GAS AND MINING

FORM 9

SUNDRY NOTICES AND REPORTS ON WELLS		5. LEASE DESIGNATION AND SERIAL NUMBER: See attached
Do not use this form for proposals to drill new wells, significantly deepen existing wells below current bottom-hole depth, reenter plugged wells, or to drill horizontal laterals. Use APPLICATION FOR PERMIT TO DRILL form for such proposals.		6. IF INDIAN, ALLOTTEE OR TRIBE NAME: See attached
1. TYPE OF WELL OIL WELL <input type="checkbox"/> GAS WELL <input type="checkbox"/> OTHER _____		7. UNIT or CA AGREEMENT NAME: See attached
2. NAME OF OPERATOR: Questar Exploration and Production Company <i>N5085</i>		8. WELL NAME and NUMBER: See attached
3. ADDRESS OF OPERATOR: 1050 17th Street, Suite 500 <i>City</i> Denver STATE <i>CO</i> ZIP <i>80265</i>		9. API NUMBER: Attached
4. LOCATION OF WELL FOOTAGES AT SURFACE: See attached		10. FIELD AND POOL, OR WILDCAT: See attached
QTR/QTR, SECTION, TOWNSHIP, RANGE, MERIDIAN:		COUNTY: Attached STATE: UTAH

11 CHECK APPROPRIATE BOXES TO INDICATE NATURE OF NOTICE, REPORT, OR OTHER DATA			
TYPE OF SUBMISSION	TYPE OF ACTION		
<input checked="" type="checkbox"/> NOTICE OF INTENT (Submit in Duplicate) Approximate date work will start: <u>6/14/2010</u>	<input type="checkbox"/> ACIDIZE <input type="checkbox"/> ALTER CASING <input type="checkbox"/> CASING REPAIR <input type="checkbox"/> CHANGE TO PREVIOUS PLANS <input type="checkbox"/> CHANGE TUBING <input type="checkbox"/> CHANGE WELL NAME <input type="checkbox"/> CHANGE WELL STATUS <input type="checkbox"/> COMMINGLE PRODUCING FORMATIONS <input type="checkbox"/> CONVERT WELL TYPE	<input type="checkbox"/> DEEPEN <input type="checkbox"/> FRACTURE TREAT <input type="checkbox"/> NEW CONSTRUCTION <input type="checkbox"/> OPERATOR CHANGE <input type="checkbox"/> PLUG AND ABANDON <input type="checkbox"/> PLUG BACK <input type="checkbox"/> PRODUCTION (START/RESUME) <input type="checkbox"/> RECLAMATION OF WELL SITE <input type="checkbox"/> RECOMPLETE - DIFFERENT FORMATION	<input type="checkbox"/> REPERFORATE CURRENT FORMATION <input type="checkbox"/> SIDETRACK TO REPAIR WELL <input type="checkbox"/> TEMPORARILY ABANDON <input type="checkbox"/> TUBING REPAIR <input type="checkbox"/> VENT OR FLARE <input type="checkbox"/> WATER DISPOSAL <input type="checkbox"/> WATER SHUT-OFF <input checked="" type="checkbox"/> OTHER: <u>Operator Name Change</u>
<input type="checkbox"/> SUBSEQUENT REPORT (Submit Original Form Only) Date of work completion: _____			

12 DESCRIBE PROPOSED OR COMPLETED OPERATIONS. Clearly show all pertinent details including dates, depths, volumes, etc.

Effective June 14, 2010 Questar Exploration and Production Company changed its name to QEP Energy Company. This name change involves only an internal corporate name change and no third party change of operator is involved. The same employees will continue to be responsible for operations of the properties described on the attached list. All operations will continue to be covered by bond numbers:

Federal Bond Number: 965002976 (BLM Reference No. ESB000024) *N3700*

Utah State Bond Number: ~~965003033~~ *965010695*

Fee Land Bond Number: ~~965003033~~ *965010695*

BIA Bond Number: ~~799446~~ *965010693*

The attached document is an all inclusive list of the wells operated by Questar Exploration and Production Company. As of June 14, 2010 QEP Energy Company assumes all rights, duties and obligations as operator of the properties as described on the list

NAME (PLEASE PRINT) <u>Morgan Anderson</u>	TITLE <u>Regulatory Affairs Analyst</u>
SIGNATURE <i>Morgan Anderson</i>	DATE <u>6/23/2010</u>

(This space for State use only)

RECEIVED

JUN 28 2010

DIV. OF OIL, GAS & MINING

(See Instructions on Reverse Side)

APPROVED *6/13/2009*

Earlene Russell
Division of Oil, Gas and Mining
Earlene Russell, Engineering Technician

Questar Exploration Production Company (N5085) to QEP Energy Company (N3700)
WHITE RIVER
effective June 14, 2010

well_name	sec	tpw	rng	api	entity	mineral lease	type	stat	C
WR 16-9	09	080S	220E	4304715081	4915	Federal	OW	S	
WRU EIH 15-35-8-22	35	080S	220E	4304733061	12528	Federal	GW	P	
WRU EIH 12W-35-8-22	35	080S	220E	4304733393	12528	Federal	GW	P	
WR 13W-3-8-22	03	080S	220E	4304733651	13544	Federal	GW	P	
OU GB 6W-9-8-22	09	080S	220E	4304734010	13545	Federal	GW	P	
WRU EIH 4W-35-8-22	35	080S	220E	4304734042	12528	Federal	GW	P	
WRU EIH 3W-35-8-22	35	080S	220E	4304734044	12528	Federal	GW	P	
WRU GB 4WRG-9-8-22	09	080S	220E	4304734208	4915	Federal	OW	P	
WRU EIH 13WX-35-8-22	35	080S	220E	4304734210	12528 13456	Federal	GW	P	
WRU EIH 5W-35-8-22	35	080S	220E	4304734572	12528	Federal	GW	P	
OU GB 14W-9-8-22	09	080S	220E	4304734649	13545	Federal	GW	P	
WRU GB 9MU-9-8-22	09	080S	220E	4304734650	13545	Federal	GW	P	
OU GB 10W-9-8-22	09	080S	220E	4304734651	13545	Federal	GW	P	
OU GB 15W-9-8-22	09	080S	220E	4304734678	13545	Federal	GW	P	
OU GB 16W-9-8-22	09	080S	220E	4304734679	13545	Federal	GW	P	
WRU EIH 6W-35-8-22	35	080S	220E	4304734684	12528 16723	Federal	GW	P	
GB 11ML-10-8-22	10	080S	220E	4304734691	14818	Federal	GW	P	
WRU EIH 11W-35-8-22	35	080S	220E	4304734708	12528	Federal	GW	P	
WRU GB 5M-9-8-22	09	080S	220E	4304734753	13545 14447	Federal	GW	S	
OU GB 12W-4-8-22	04	080S	220E	4304734762	13718	Federal	GW	P	
OU GB 12M-10-8-22	10	080S	220E	4304734769	13545	Federal	GW	P	
WRU EIH 14W-26-8-22	26	080S	220E	4304734835	12528	Federal	GW	TA	
WRU EIH 11MU-26-8-22	26	080S	220E	4304734836	12528 13713	Federal	GW	P	
WRU EIH 10W-35-8-22	35	080S	220E	4304735046	12528 15700	Federal	GW	P	
WRU EIH 9MU-26-8-22	26	080S	220E	4304735047	12528 14003	Federal	GW	P	
WRU EIH 15MU-26-8-22	26	080S	220E	4304735048	12528	Federal	GW	P	
WRU EIH 1MU-35-8-22	35	080S	220E	4304735049	12528	Federal	GW	P	
WRU EIH 9M-35-8-22	35	080S	220E	4304735050	12528 14005	Federal	GW	P	
WRU EIH 7MU-35-8-22	35	080S	220E	4304735051	12528 14106	Federal	GW	P	
WRU EIH 1MU-26-8-22	26	080S	220E	4304735118	12528 14349	Federal	GW	P	
WRU EIH 7MU-26-8-22	26	080S	220E	4304735119	12528 14102	Federal	GW	P	
WRU EIH 10MU-26-8-22	26	080S	220E	4304735120	12528 14107	Federal	GW	P	
WRU EIH 15MU-35-8-22	35	080S	220E	4304735121	12528 14197	Federal	GW	P	
WRU EIH 10ML-23-8-22	23	080S	220E	4304735187	12528 14503	Federal	GW	P	
WRU EIH 9ML-23-8-22	23	080S	220E	4304735189	12528 14504	Federal	GW	S	

Bonds: BLM = ESB000024
BIA = 956010693
State = 965010695

Questar Exploration Production Company (N5085) to QEP Energy Company (N3700)
WHITE RIVER
effective June 14, 2010

well_name	sec	tpw	rng	api	entity	mineral lease	type	stat	C
WRU EIH 16MU-26-8-22	26	080S	220E	4304735191	12528 14351	Federal	GW	P	
WRU EIH 2MU-26-8-22	26	080S	220E	4304735192	12528 14104	Federal	GW	P	
WRU EIH 8MU-26-8-22	26	080S	220E	4304735193	12528 14234	Federal	GW	P	
WRU EIH 16MU-35-8-22	35	080S	220E	4304735194	12528 14198	Federal	GW	P	
WRU EIH 8MU-35-8-22	35	080S	220E	4304735195	12528 17329	Federal	GW	P	
WRU EIH 13MU-25-8-22	25	080S	220E	4304735329	12528 14168	Federal	GW	P	
WRU EIH 15ML-23-8-22	23	080S	220E	4304735387	12528 14681	Federal	GW	S	
WRU EIH 4MU-25-8-22	25	080S	220E	4304735388	12528 14339	Federal	GW	P	
WRU EIH 3MU-25-8-22	25	080S	220E	4304735389	12528 14341	Federal	GW	P	
WRU EIH 12ML-24-8-22	24	080S	220E	4304735425	12528 14536	Federal	GW	P	
WRU EIH 14ML-24-8-22	24	080S	220E	4304735426	12528 14646	Federal	GW	P	
WRU EIH 6MU-25-8-22	25	080S	220E	4304735431	12528 14379	Federal	GW	P	
WRU EIH 5MU-25-8-22	25	080S	220E	4304735432	12528 14240	Federal	GW	P	
WRU EIH 12MU-25-8-22	25	080S	220E	4304735601	12528 14214	Federal	GW	P	
WRU EIH 14MU-35-8-22	35	080S	220E	4304735667	12528 14615	Federal	GW	P	
WRU EIH 13ML-24-8-22	24	080S	220E	4304735793	12528 14644	Federal	GW	S	
WRU EIH 16ML-23-8-22	23	080S	220E	4304735804	12528 14683	Federal	GW	P	
WRU EIH 11ML-24-8-22	24	080S	220E	4304735805	12528 14540	Federal	GW	P	
WRU EIH 6B-ML-35-8-22	35	080S	220E	4304737299	12528 15281	Federal	GW	P	
WRU EIH 11BML-35-8-22	35	080S	220E	4304737300	12528 15282	Federal	GW	P	
WRU EIH 3D-ML-35-8-22	35	080S	220E	4304737465	12528 15552	Federal	GW	P	
WRU EIH 7D-ML-35-8-22	35	080S	220E	4304737466	12528 15637	Federal	GW	P	
WRU EIH 4AD-25-8-22	25	080S	220E	4304738636	12528 16651	Federal	GW	P	
WRU EIH 7AD-26-8-22	26	080S	220E	4304738637	12528 16579	Federal	GW	P	
WRU EIH 6DD-35-8-22	35	080S	220E	4304738640	12528 16511	Federal	GW	P	

Bonds: BLM = ESB000024
BIA = 956010693
State = 965010695

Questar Exploration Production Company (N5085) to QEP Energy Company (N3700)
 WHITE RIVER
 effective June 14, 2010

well_name	sec	tpw	rng	api	entity	mineral lease	type	stat	C
WRU EIH 7AD-35-8-22	35	080S	220E	4304738641	16180	Federal	GW	P	
WRU EIH 14BD-35-8-22	35	080S	220E	4304738642	17143	Federal	GW	OPS	C
WRU EIH 9CD-26-8-22	26	080S	220E	4304738649	12528 16446	Federal	GW	P	
GB 1M-4-8-22R (RIGSKID)	04	080S	220E	4304738990	15879	Federal	GW	P	
WRU EIH 6D-5-8-23	05	080S	230E	4304738994	16415	Federal	GW	P	
WRU GB 13G-3-8-22	03	080S	220E	4304739792	4915	Federal	OW	P	
WRU GB 14G-4-8-22	04	080S	220E	4304740097	4915	Federal	OW	P	
GB 3D-4-8-22R(RIGSKID)	04	080S	220E	4304740345	17099	Federal	GW	P	



United States Department of the Interior

BUREAU OF LAND MANAGEMENT

Utah State Office

P.O. Box 45155

Salt Lake City, UT 84145-0155

<http://www.blm.gov/ut/st/en.html>



IN REPLY REFER TO:

3100

(UT-922)

JUL 28 2010

Memorandum

To: Vernal Field Office, Price Field Office, Moab Field Office

From: Chief, Branch of Minerals

Roger L. Bankert

Subject: Name Change Recognized

Attached is a copy of the Certificate of Name Change issued by the Texas Secretary of State and a decision letter recognizing the name change from the ~~Eastern States Office~~. We have updated our records to reflect the name change in the attached list of leases.

The name change from **Questar Exploration and Production Company** into **QEP Energy Company** is effective June 8, 2010.

cc: MMS
UDOGM

RECEIVED

AUG 16 2010

DIV OF OIL, GAS & MIN. (MMS)